


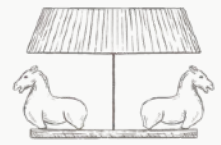


WEETH HOME

Water Mill

Wallpaper Schedule





Butlers
Pantry

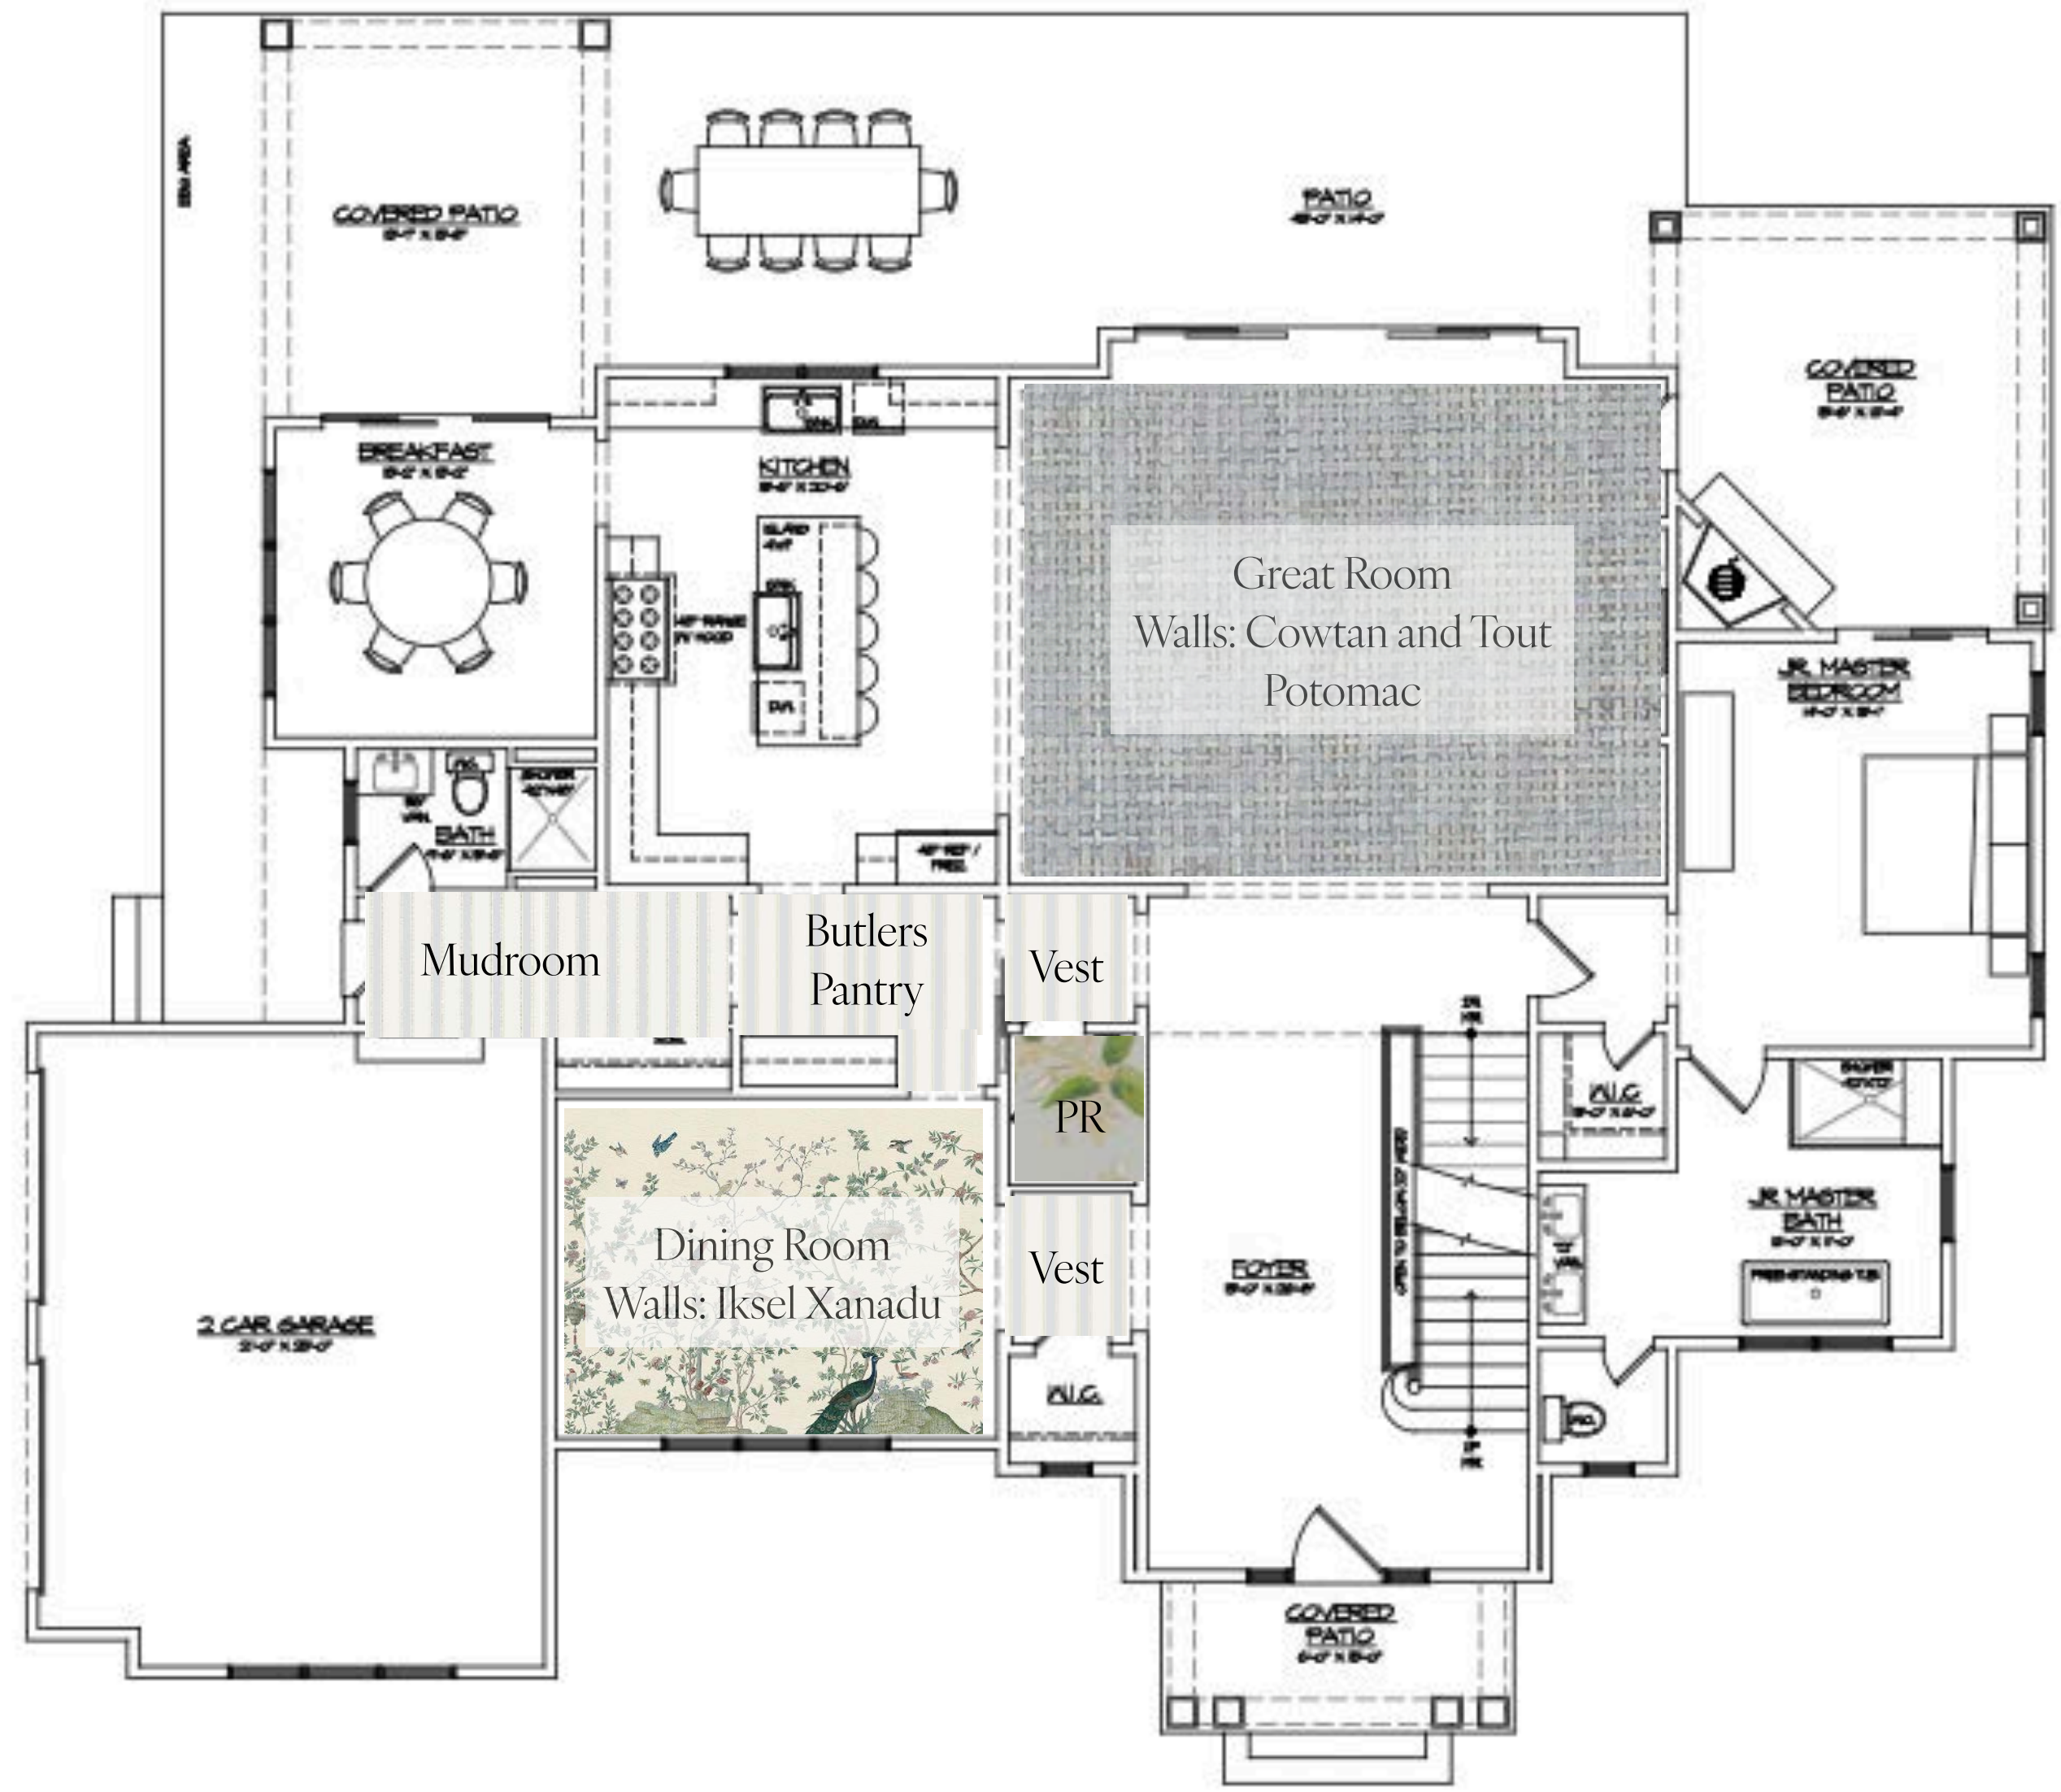


FIRST FLOOR PLAN

SCALE 1/4" = 1'-0"

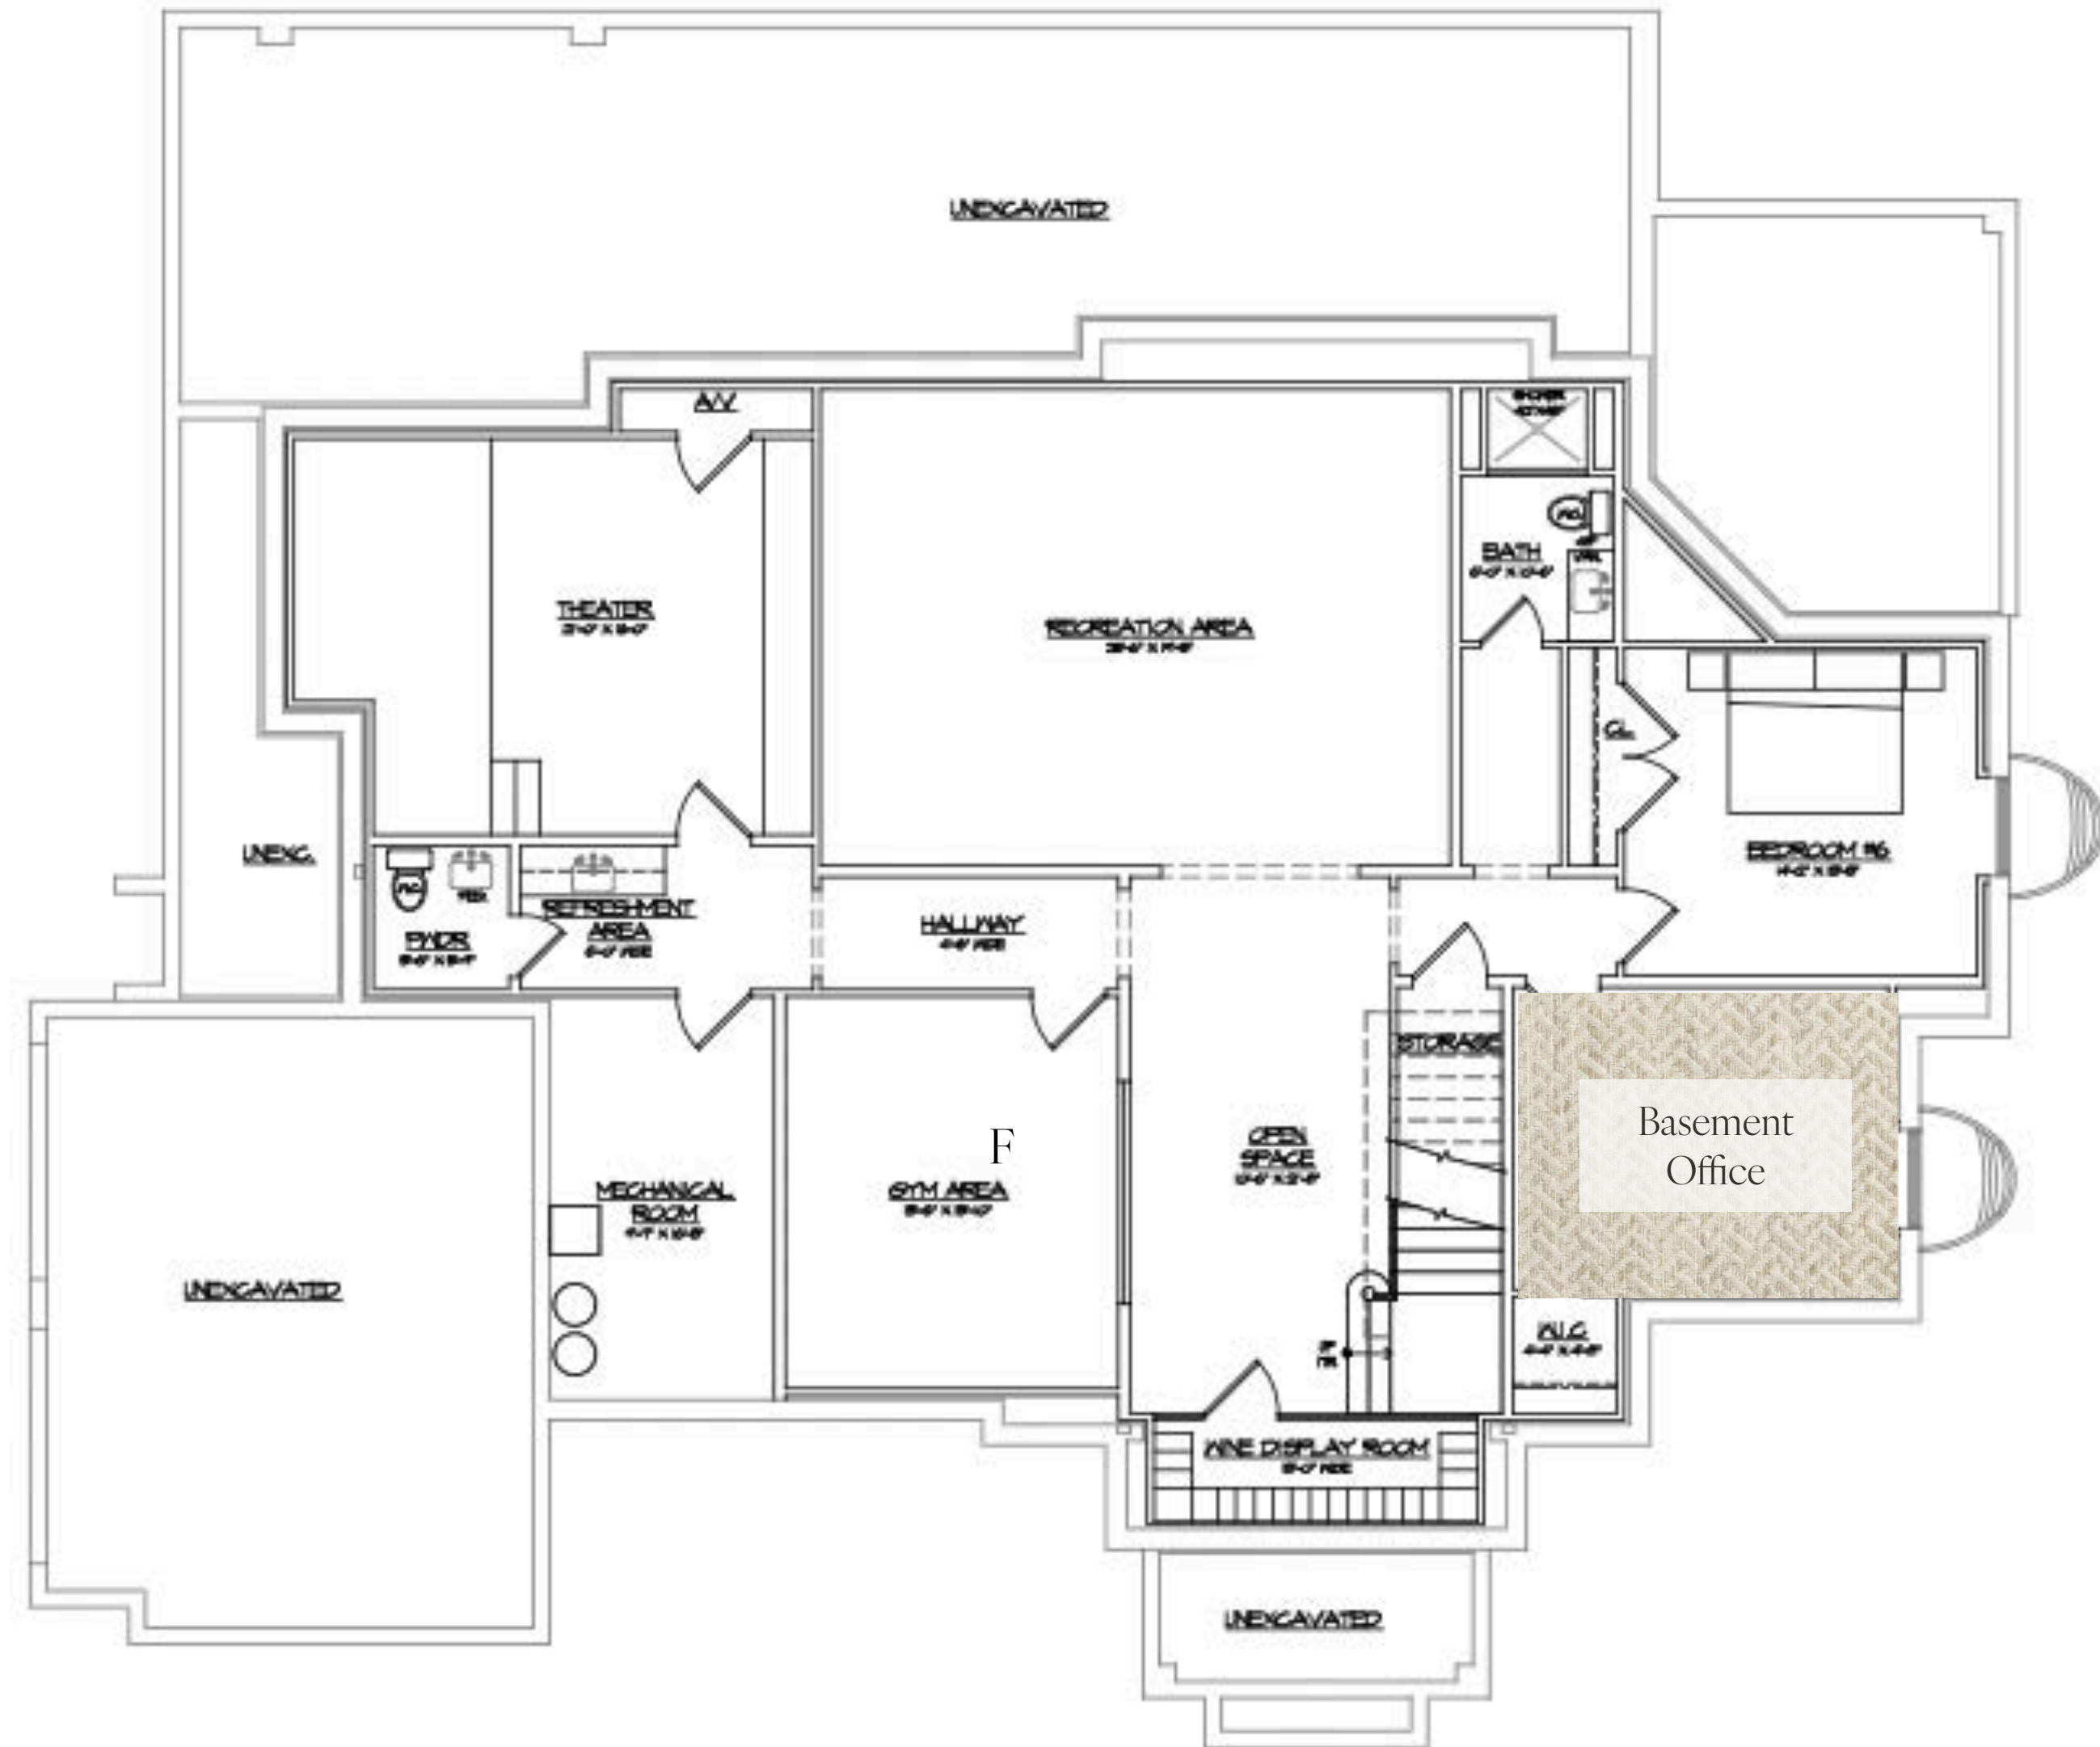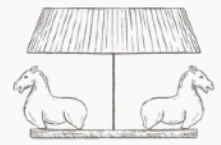


BASEMENT PLAN

SCALE: 1/4" = 1'-0"

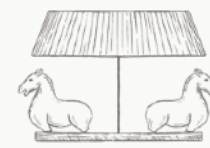

DINING ROOM

Iksel
Xanadu Landscape - Bone (IK4400)
Panels available as 108”H or 118”H
Panel Width: 35.375”

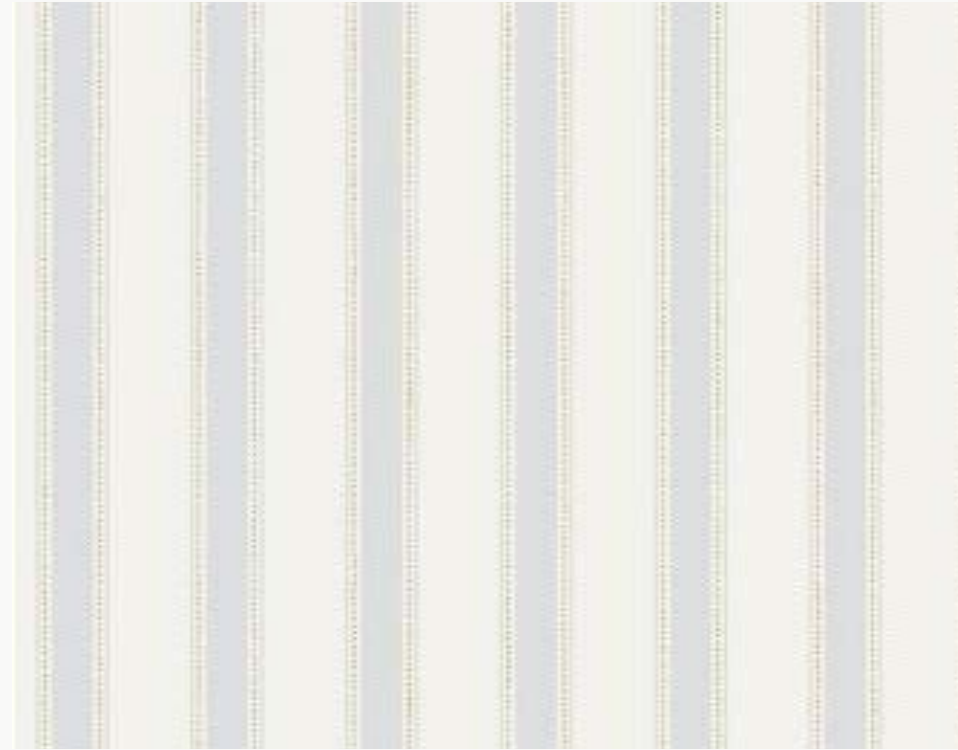


BUTLERS PANTRY/MUDROOM/VESTIBULES

Scalamandre Wallcovering
Gustav Light Blue WSB00160101
Roll W: 1’ 9” Roll L: 33”
Sold in 11 yd rolls




POWDER ROOM

Colefax and Fowler
Fuchsia W7018-05
W: 27”
Repeat: 23.25”V 27”H
Non Woven, Sold in 11yd rolls

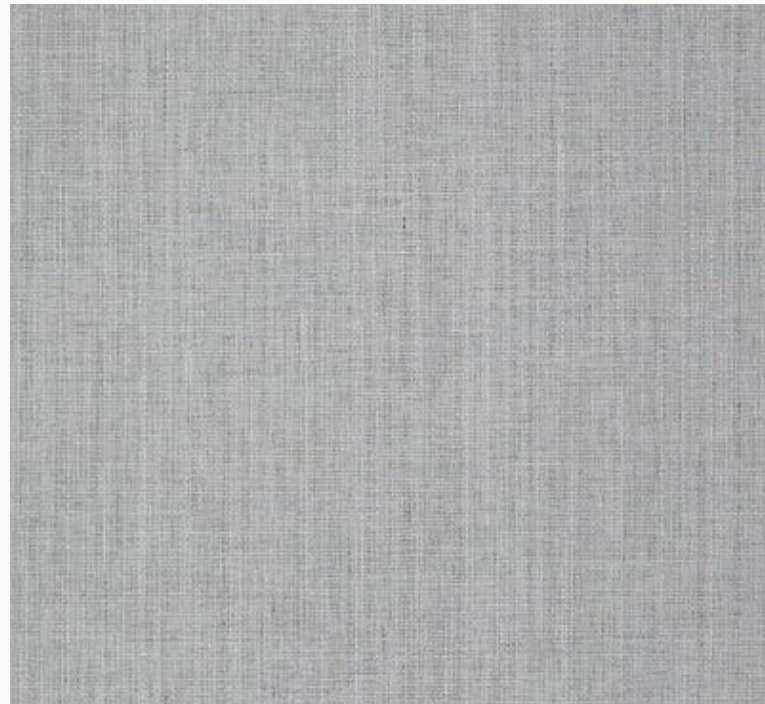

GREAT ROOM

Cowtan and Tout
Potomac Sea Blue 20463-03
W: 36”
Paper
Sold by the yard

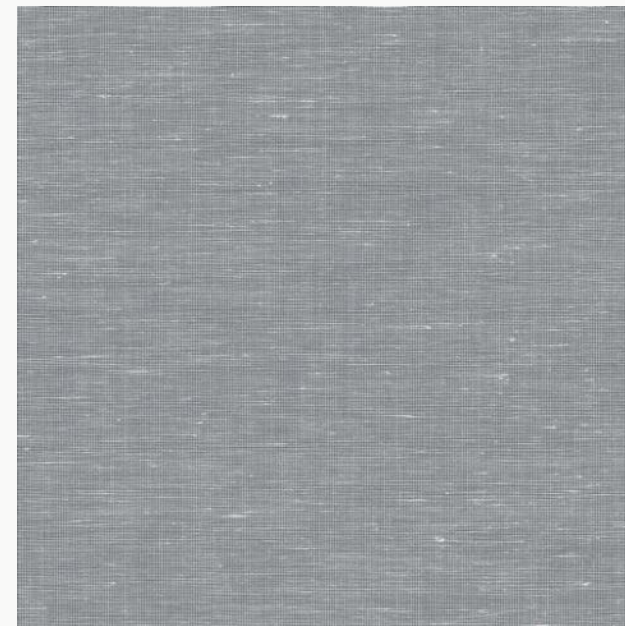



BUTLER’S PANTRY CABINET FRONTS

Carlisle & Co
Bijou Sky
W: 36” pre trimmed
Non woven backing
Order increment: 8 yards



OFFICE (Bedroom #5)

Phillip Jeffries
6111 Suit Yourself
Color: London Cut Cream
W: 36in pre trimmed
4 yard increments

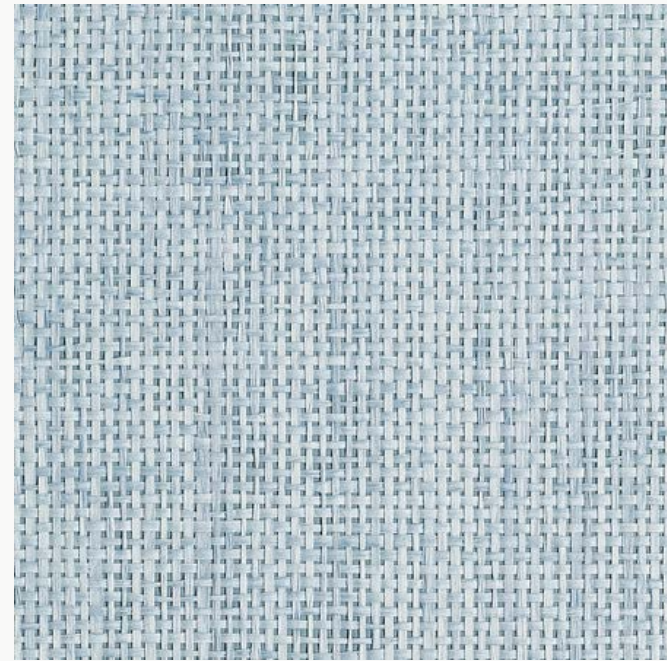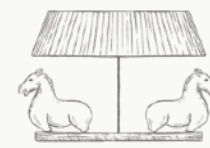


PRIMARY BEDROOM

Phillip Jeffries
Fuji Weave
1288 Fresh Stream
W: 36"
Sold by the yard



PRIMARY BEDROOM - Vestibule


Lewis & Wood
BEECH - Bluegrass (LW236 506)
Width: 52.75"W
Repeat: V50.25' (half drop), H52.75"
Sold by the yard

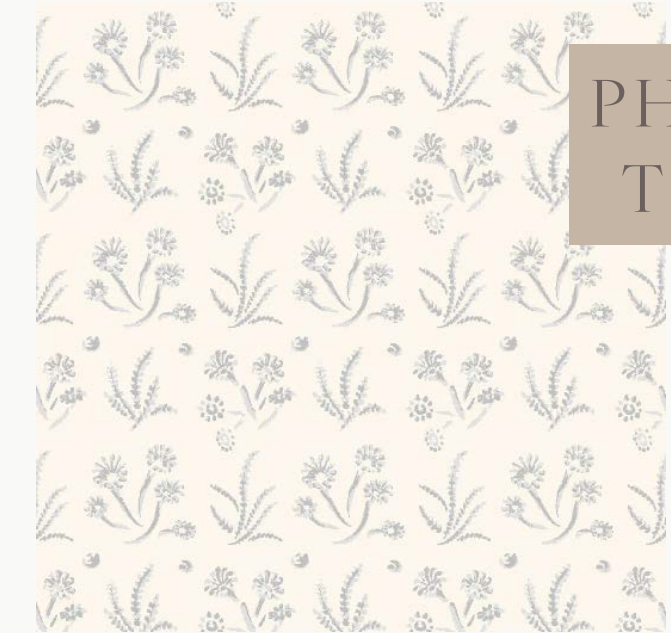

PHASE TWO

UPSTAIRS HALLWAY & LAUNDRY ROOM

Lake August
Sea Gardens, Clouds
Repeat: 3.5" straight match
Roll length: 15'
Roll size: 27in x 5 yards
2 Roll Minimum

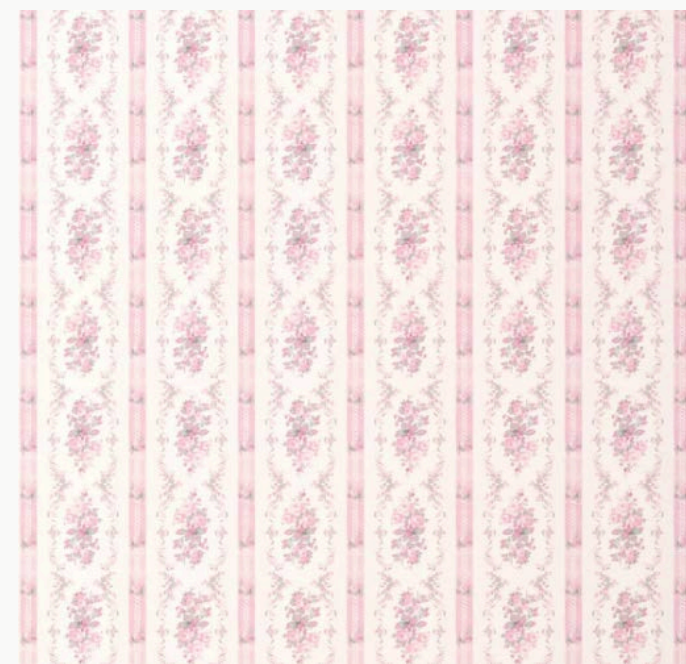


SOPHIA - MAIN ROOM (Bedroom #2)

LoveShackFancy
Dreamy Days Standard Wallpaper
Pink Parfait
W: 36"
Roll Size: 20.5"W x 33'L
Non-woven paper backing



SOPHIA - CLOSET (Bedroom #2)



LoveShackFancy
Baby Bow Standard Wallpaper
Faded Primrose
W: 36"
Roll Size: 20.5"W x 33'L
Non-woven paper backing

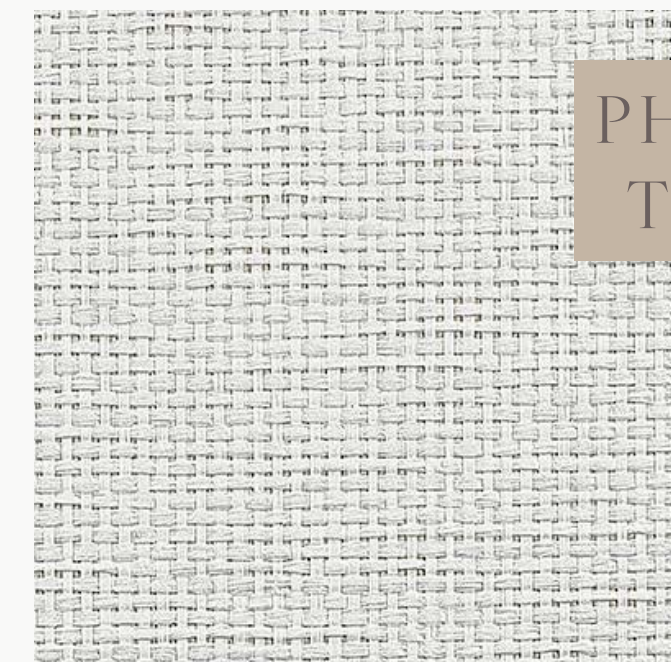


PHASE TWO

BEDROOM #4 (Twin Room)

Phillip Jeffries
9590: Driftwood
Color: Conch Shell
W: 36in pre trimmed
4 yard increments

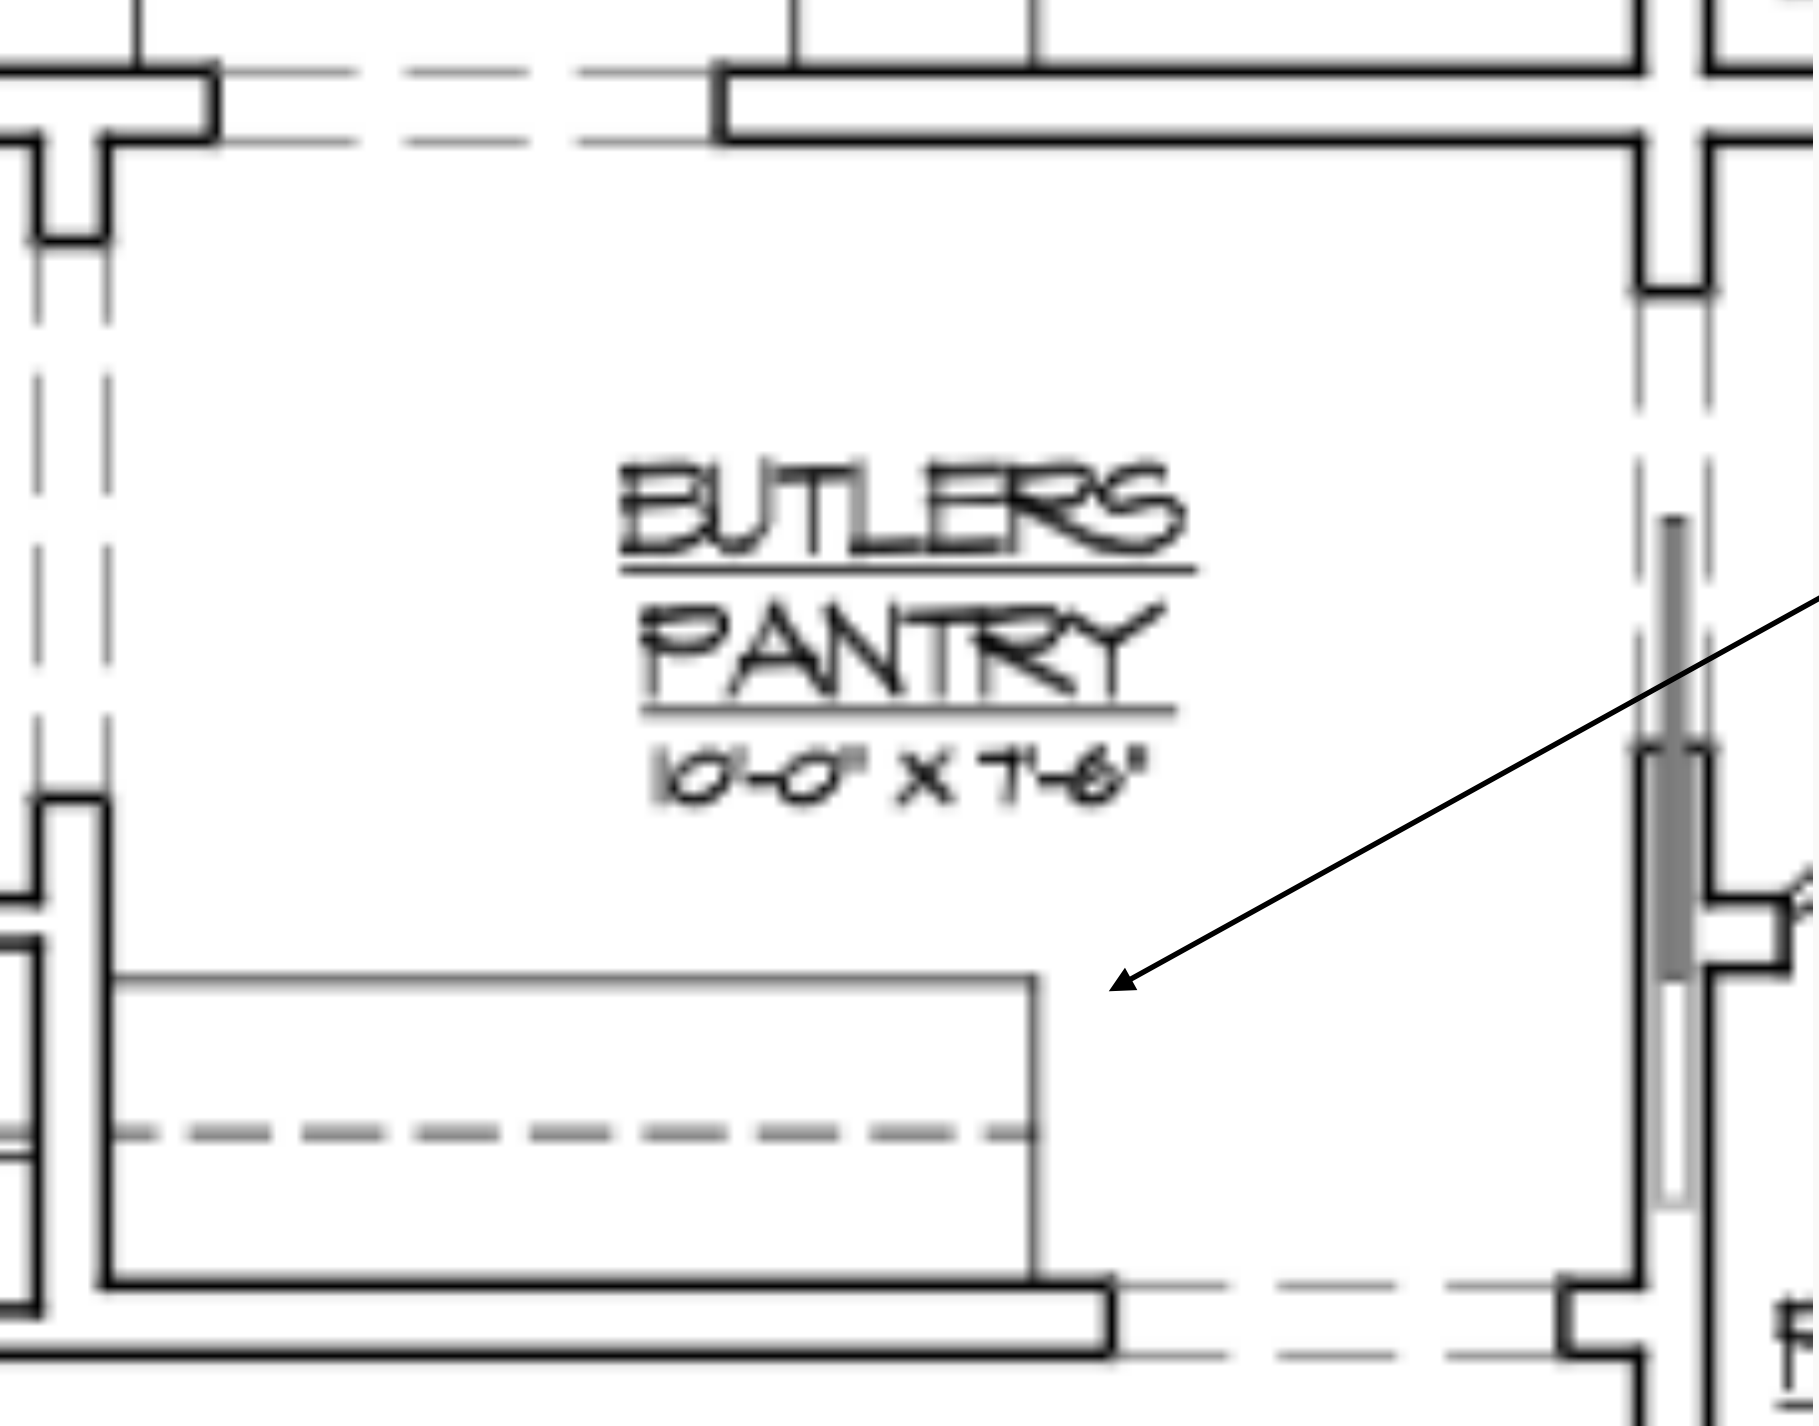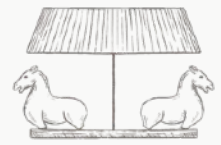


Inspiration of application

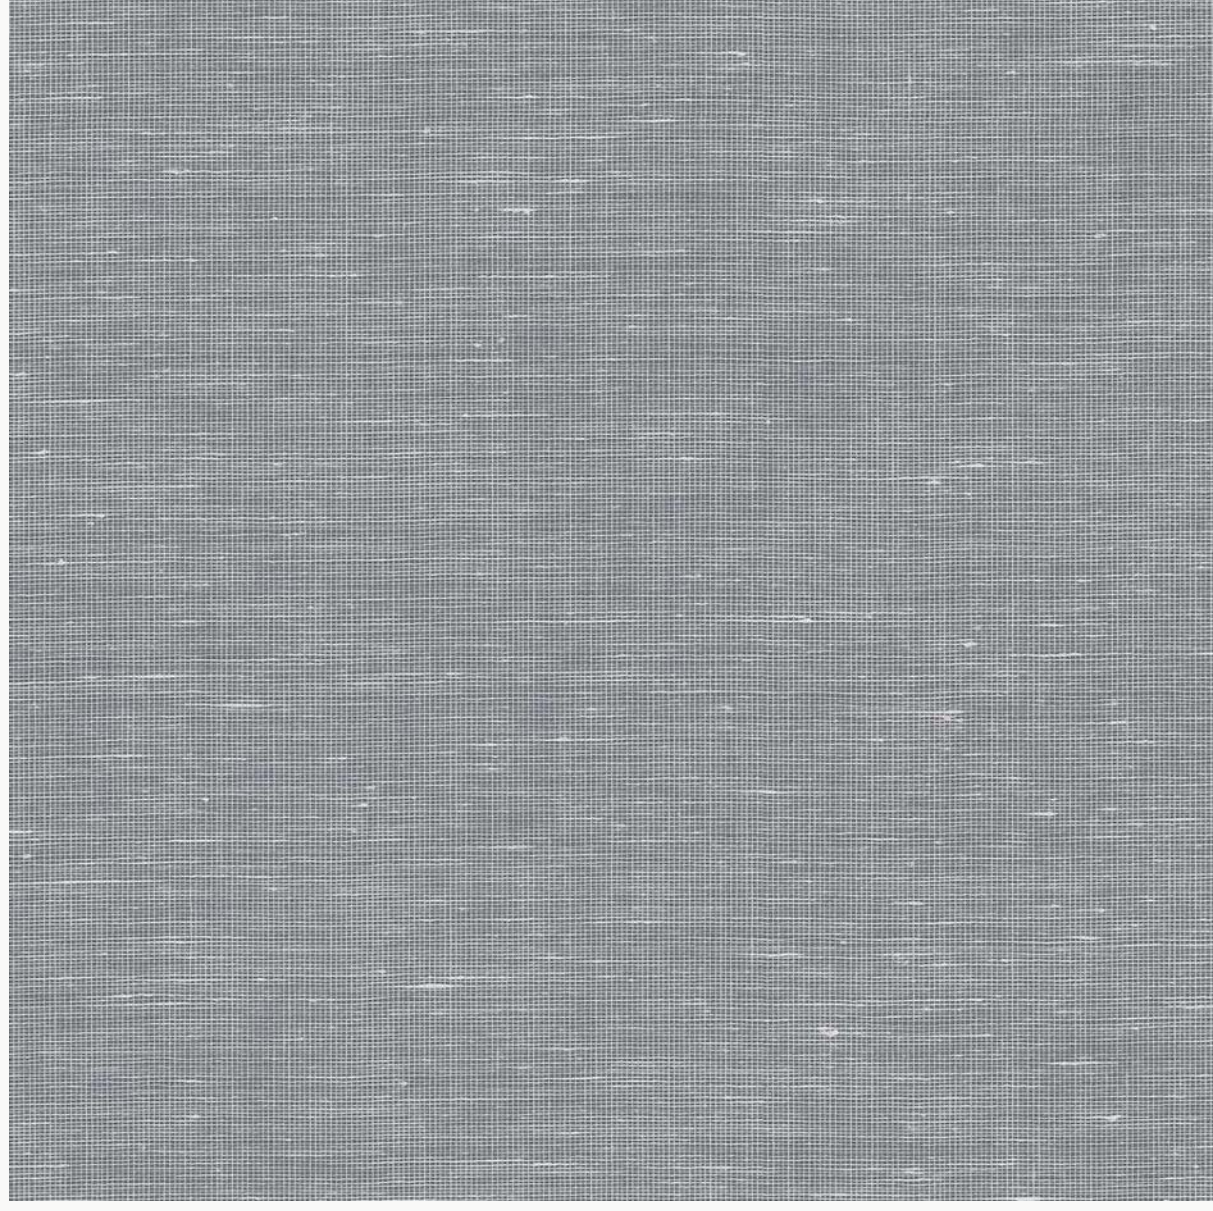

Wallpaper to be used:
 Carlisle & Co
 Bijou Sky
 W: 36" pre trimmed
 Non woven backing
 Roll size: 8 yard (min order)
 Order increment: 8 yards

Wallpapered Cabinet Fronts



Inside of the butlers pantry

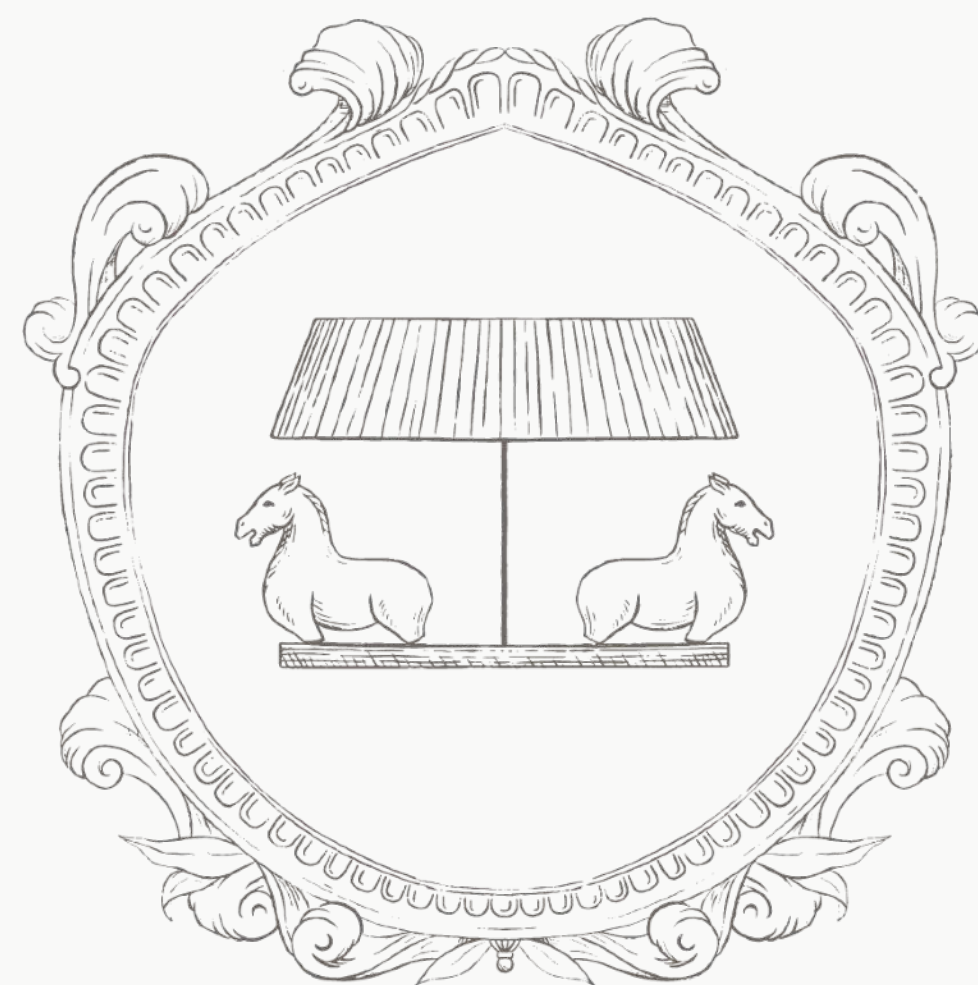

WEETH HOME

Water Mill

Paint Schedule

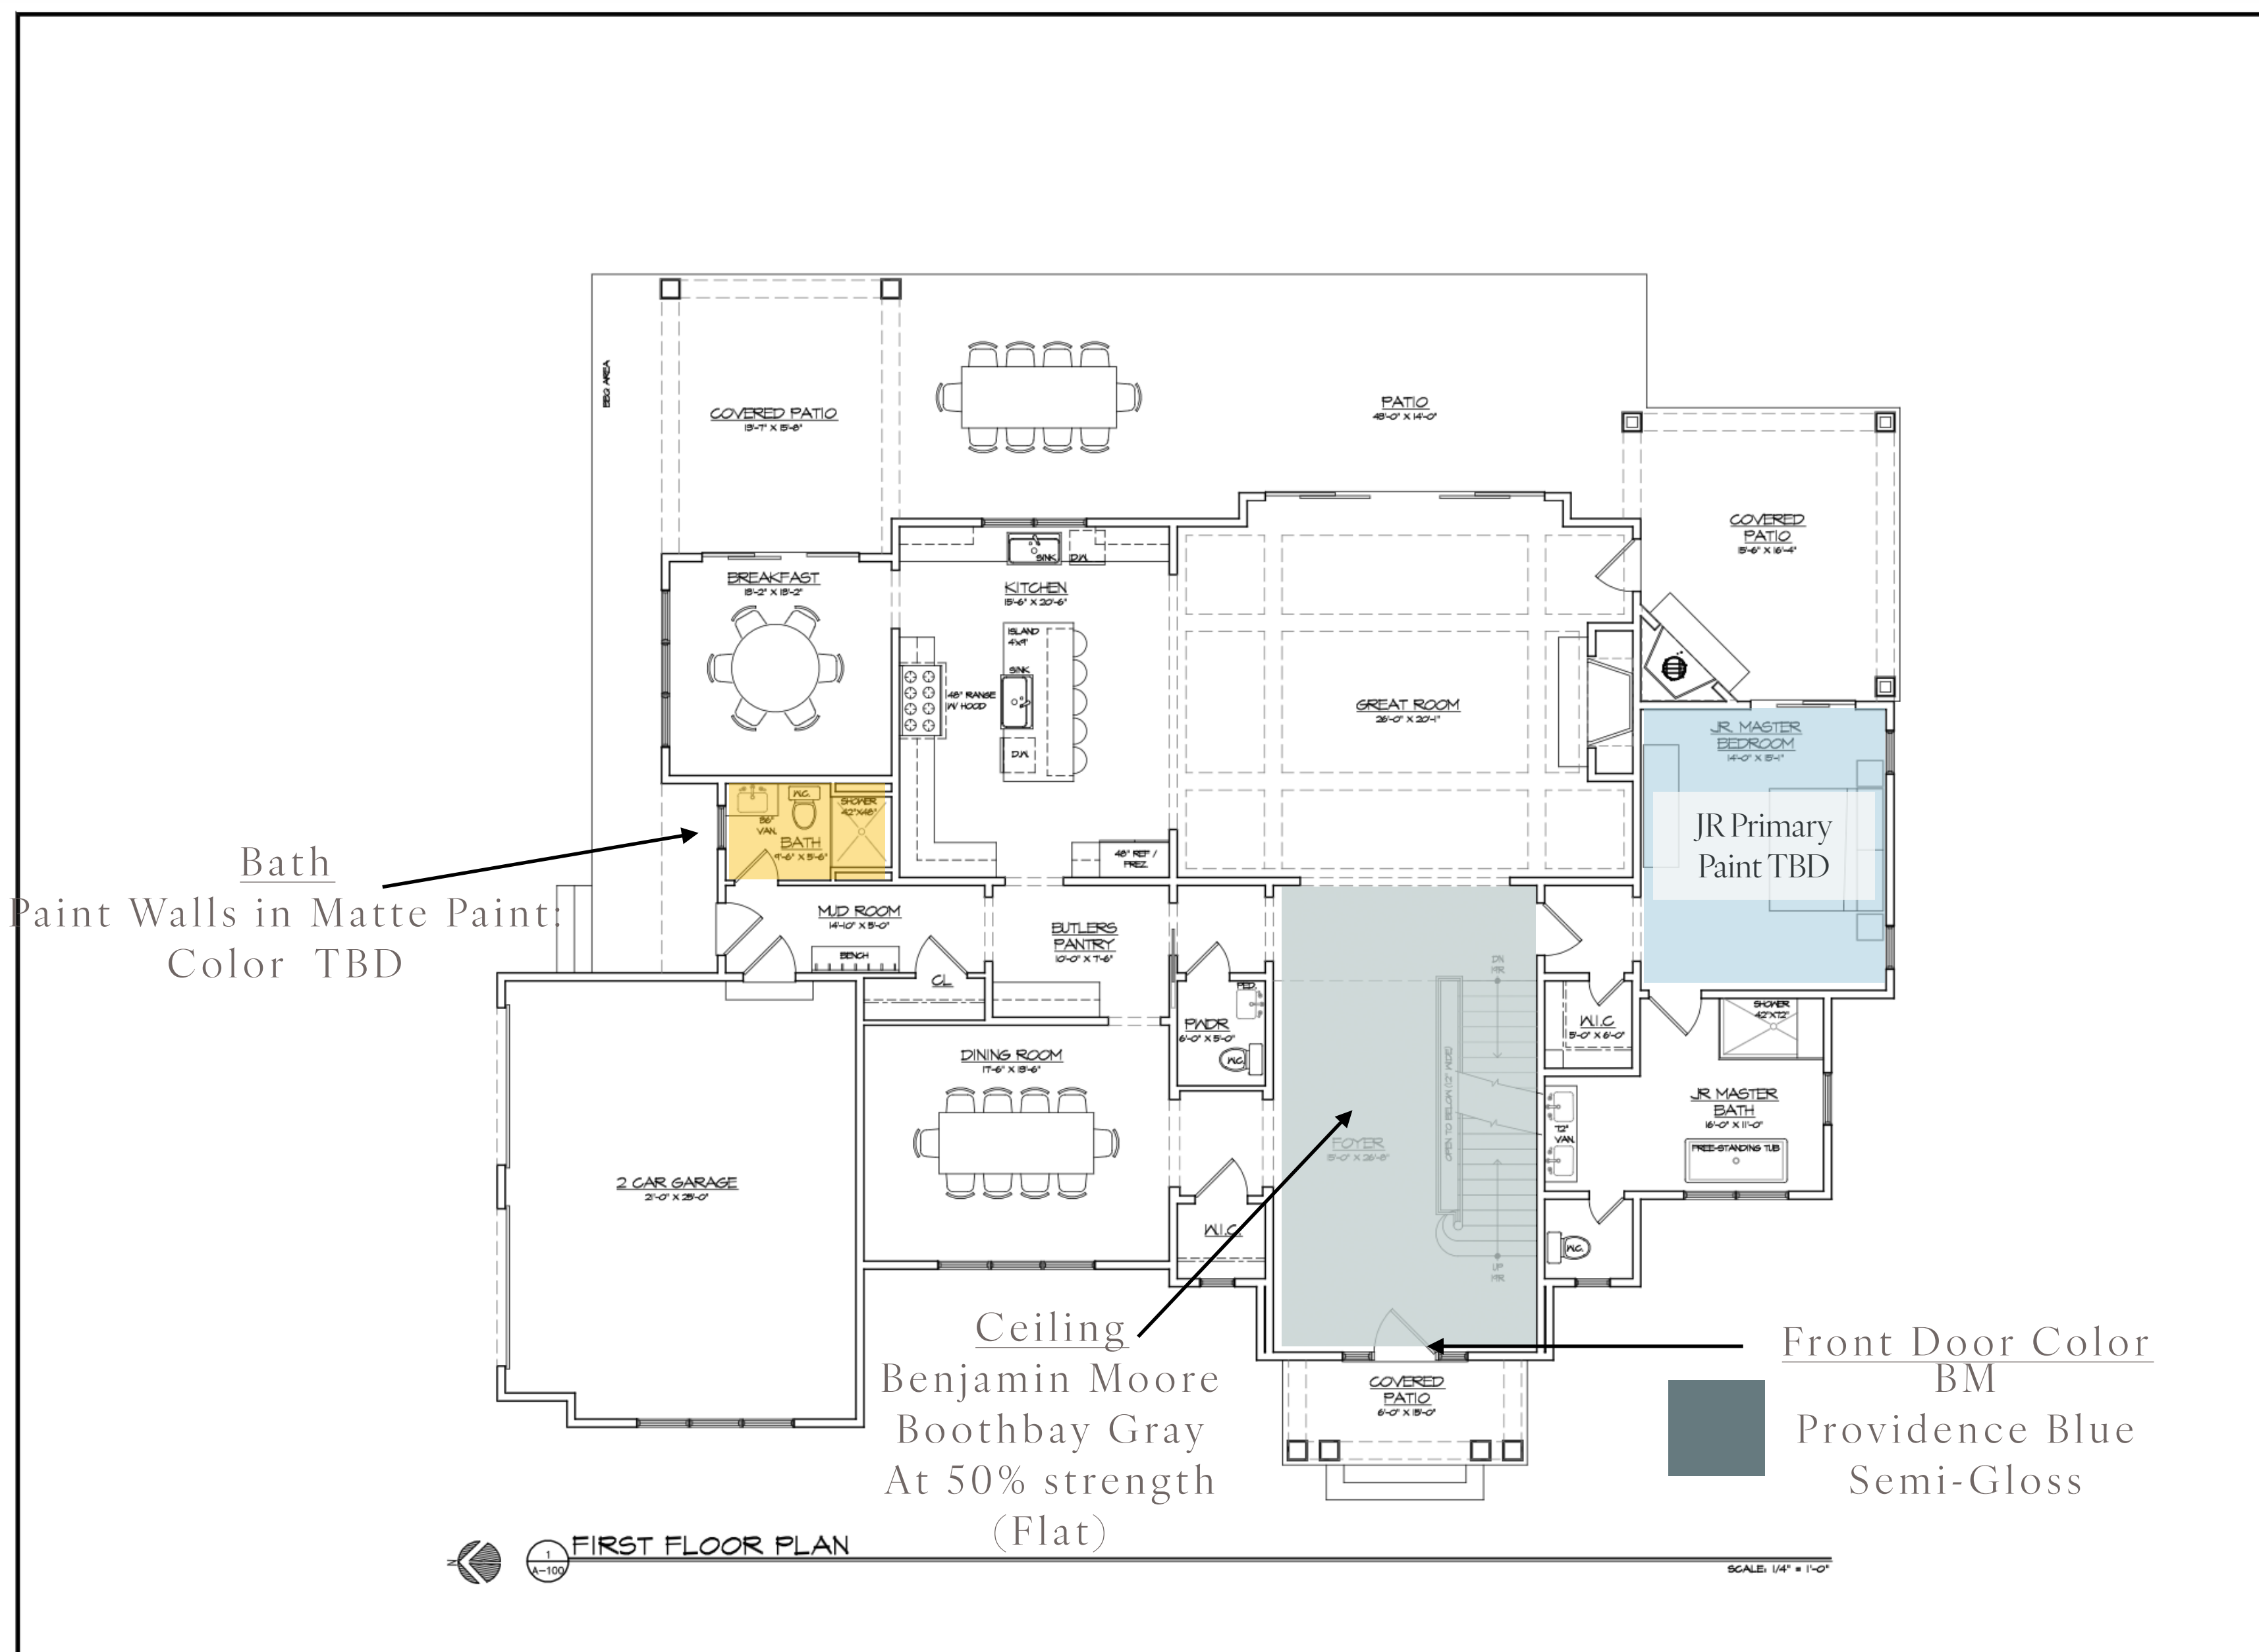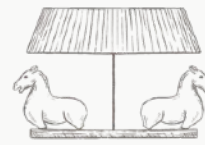

Bath
Paint Walls in Matte Paint
Color TBD

Ceiling
Benjamin Moore
Boothbay Gray
At 50% strength
(Flat)

Front Door Color
BM
Providence Blue
Semi-Gloss

1
A-100
FIRST FLOOR PLAN

SCALE: 1/4" = 1'-0"

WARNING:
IT IS A VIOLATION OF THE LAW FOR ANY PERSON, UNLESS ACTING UNDER THE DIRECTION OF A LICENSED ARCHITECT, TO ALTER AN ITEM IN ANY WAY, IF AN ITEM BEARING THE SEAL OF AN ARCHITECT IS ALTERED, THE ALTERING ARCHITECT SHALL APPEAR TO HIS /HER ITEM THE SEAL AND THE NOTATION "ALTERED BY" FOLLOWED BY HIS /HER SIGNATURE AND THE DATE OF SUCH ALTERATION, AND A SPECIFIC DESCRIPTION OF THE ALTERATION.



BRIAN C. GLASSER
ARCHITECT P.C.
27 GRACE PARK DRIVE
COMMACK, NEW YORK 11725
BUSINESS - 516.396.8974



DRAWING TITLE:
PROPOSED FIRST FLOOR PLAN
430 SEVEN PONDS
TOWD ROAD LLC.
430 SEVEN PONDS TOWD ROAD
WATER MILL, NY 11976

DATE	DESCRIPTION
10.22.2019	CLIENT REVIEW
10.22.2019	CLIENT REVIEW
12.5.2019	CLIENT REVIEW
1.6.2020	PERMIT SET

DESIGNED BY:
B.C.G.
CHECKED BY:
B.C.G.
DATE:
10.10.2019
PROJECT No:
19041
A-100
OF
X

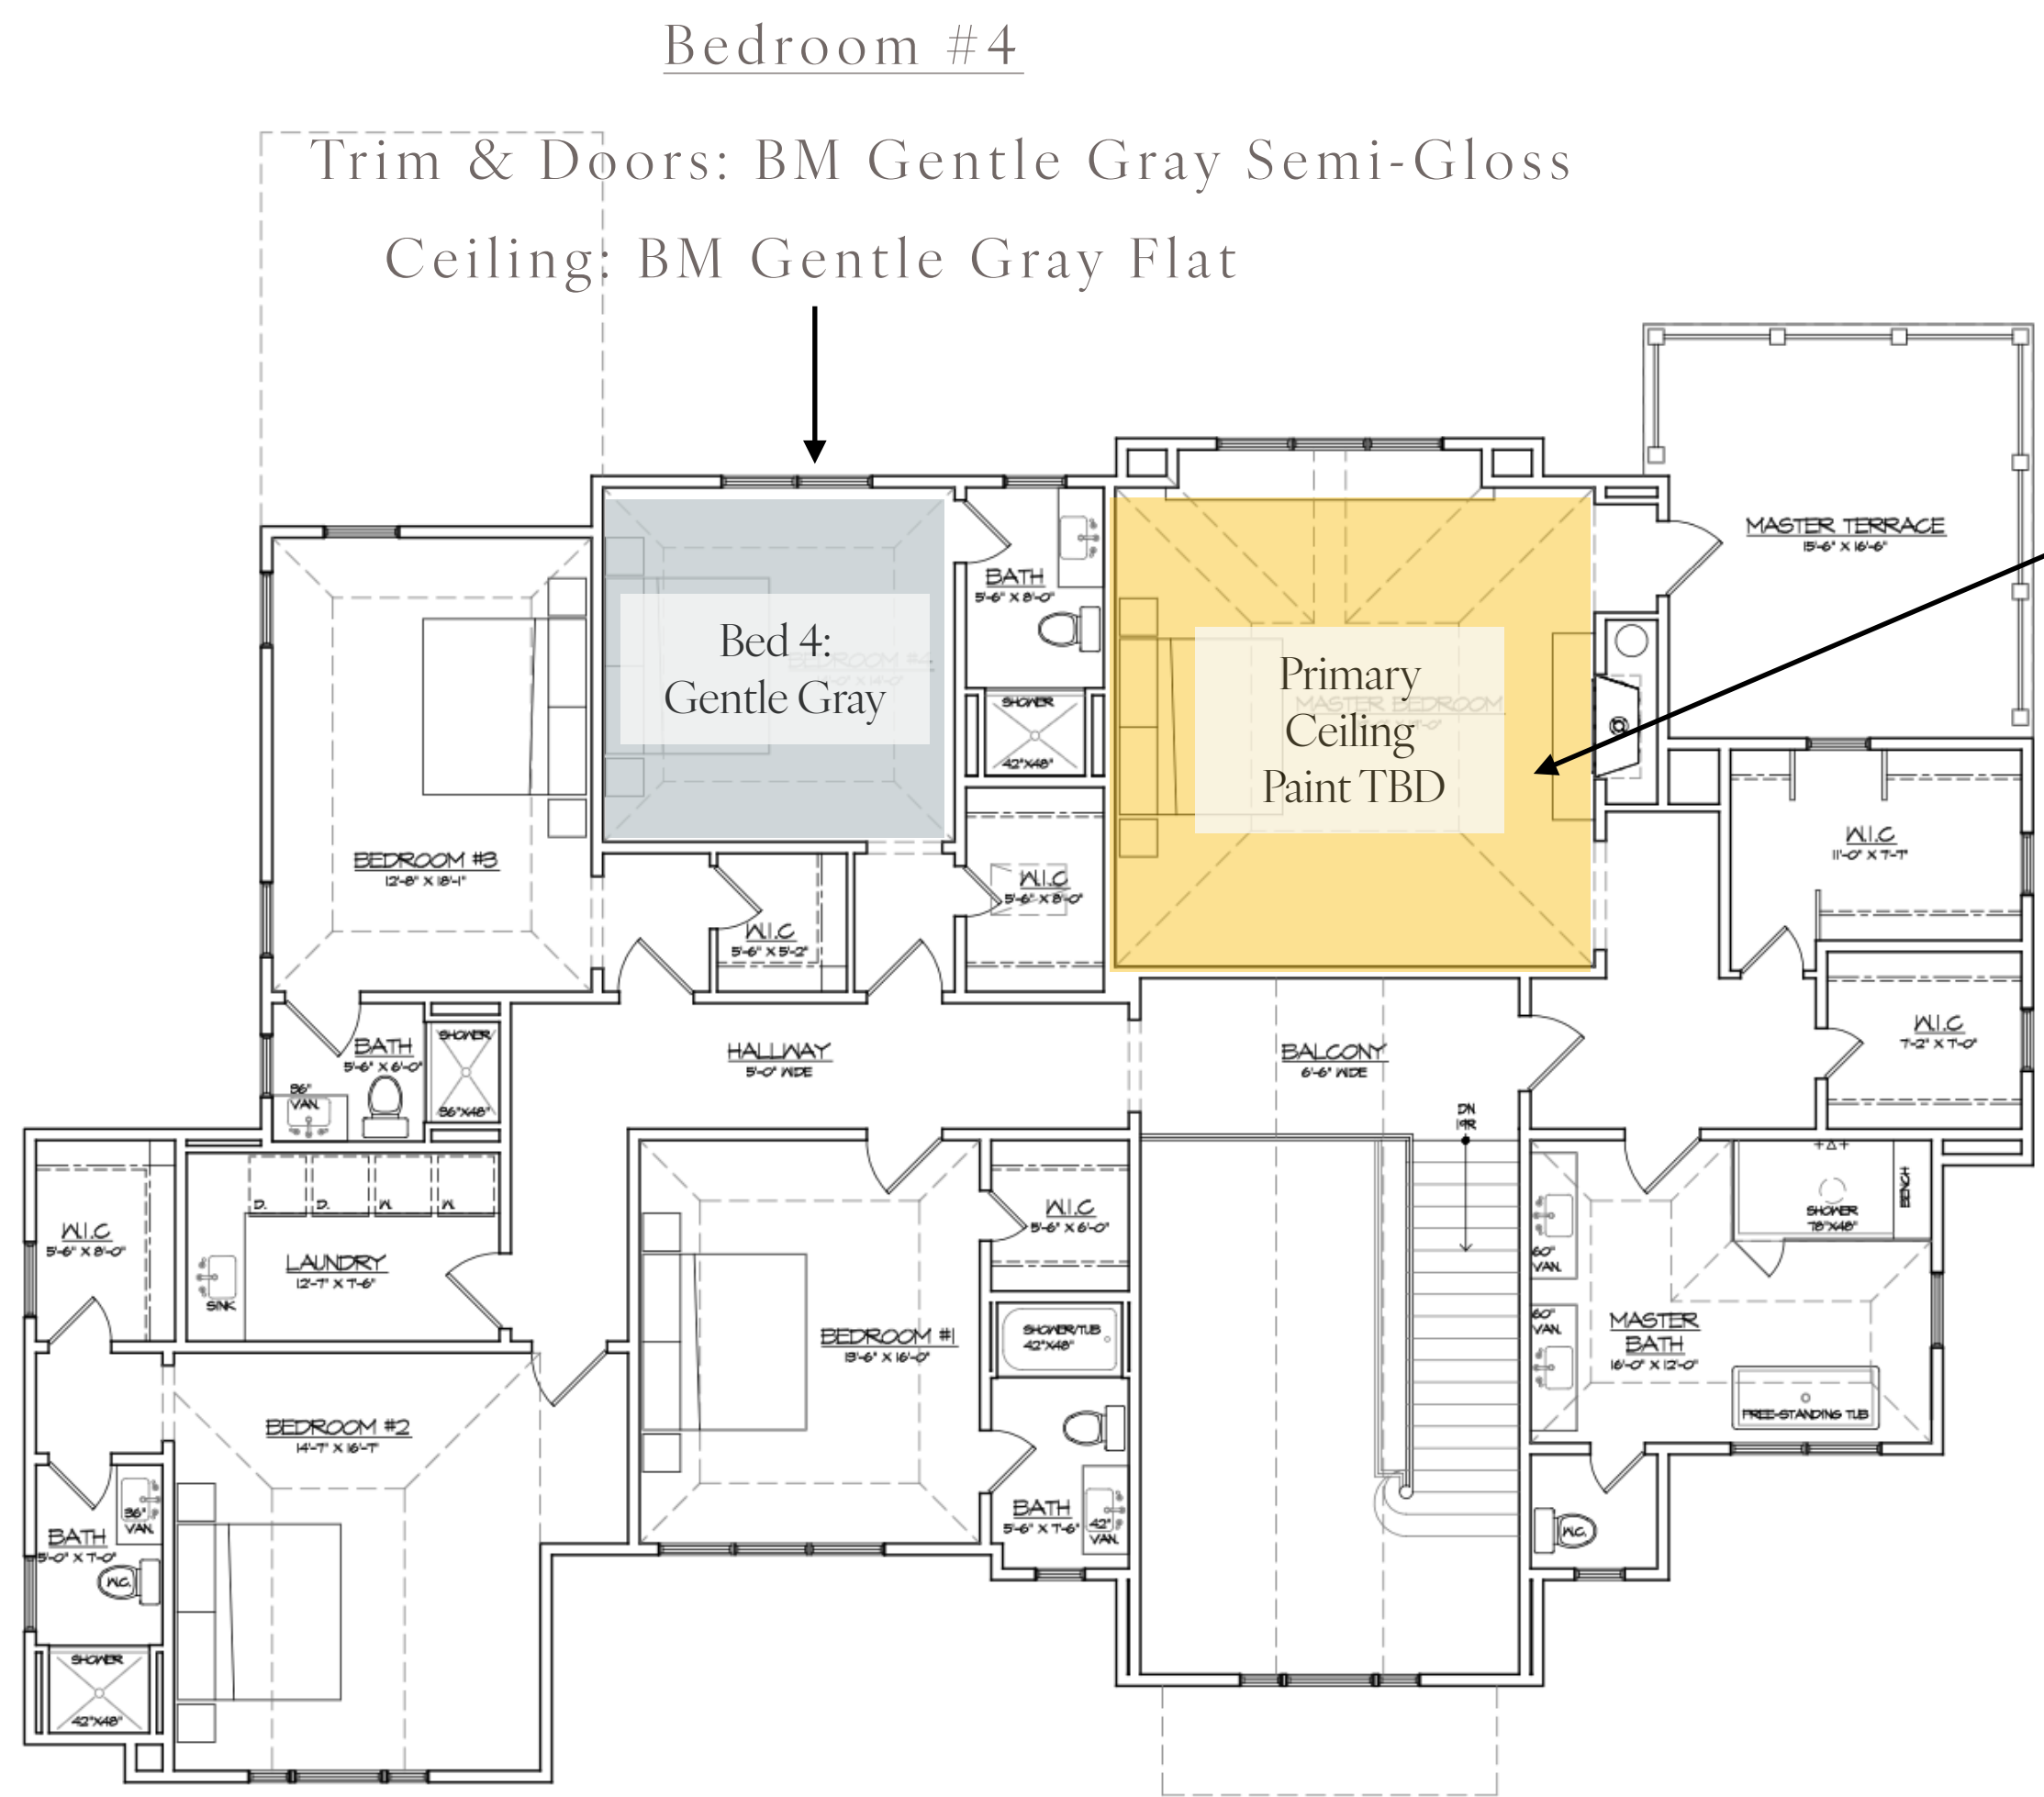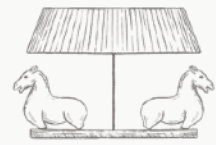

SECOND FLOOR PLAN

SCALE: 1/4" = 1'-0"

WARNING:
IT IS A VIOLATION OF THE LAW FOR ANY PERSON, UNLESS ACTING UNDER THE DIRECTION OF A LICENSED ARCHITECT, TO ALTER AN ITEM IN ANY WAY, IF AN ITEM BEARING THE SEAL OF AN ARCHITECT IS ALTERED. THE ALTERING ARCHITECT SHALL AFFIX TO HIS /HER ITEM THE SEAL AND THE NOTATION "ALTERED BY" FOLLOWED BY HIS /HER SIGNATURE AND THE DATE OF SUCH ALTERATION, AND A SPECIFIC DESCRIPTION OF THE ALTERATION.

BRIAN C. GLASSER
ARCHITECT P.C.
27 GRACE PARK DRIVE
COMMACK, NEW YORK 11725
BUSINESS - 516.398.8974



DRAWING TITLE:
PROPOSED SECOND FLOOR PLAN

430 SEVEN PONDS TOWD ROAD LIC.
430 SEVEN PONDS TOWD ROAD
WATER MILL, NY 11976

DATE	DESCRIPTION
10.22.2019	CLIENT REVIEW
10.22.2019	CLIENT REVIEW
12.5.2019	CLIENT REVIEW
1.6.2020	PERMIT SET

DESIGNED BY:
B.C.G.
CHECKED BY:
B.C.G.
DATE:
10.10.2019
PROJECT No:
19041

A-101
OF
X

Primary Ceiling:
Matte Paint:
Color TBD