




WEETH HOME

Thomes Residence - Blackpool Rd.


ATLANTIC MILLWORK
CABINETRY PACKET FOR PRICING ONLY ALL FINAL DRAWINGS TO BE APPROVED AND
BASED ON SITE MEASUREMENTS



GENERAL HOUSE MILLWORK PROFILES

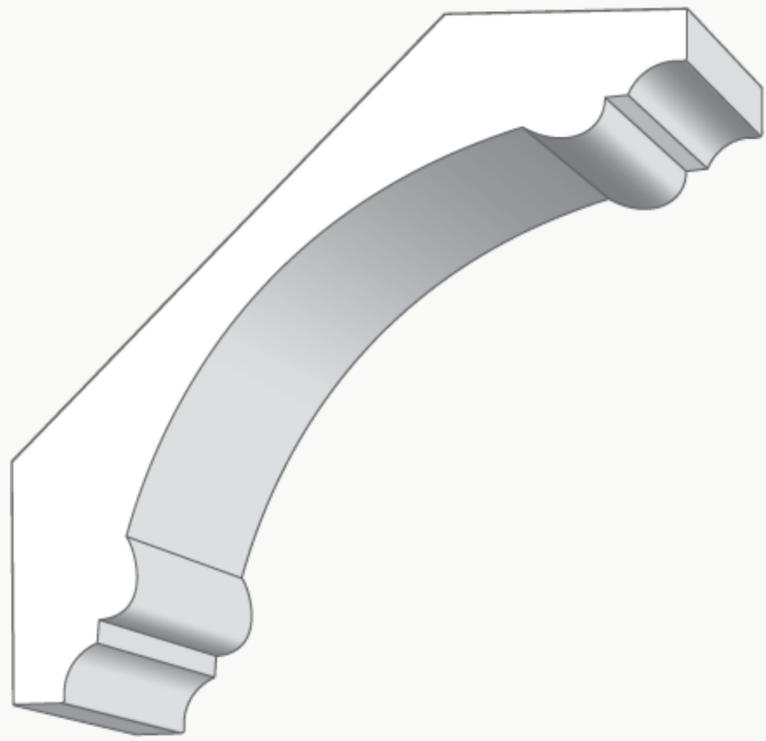


CROWN- DCR734
SIZE: 1 5/8" X 7 3/4" X 18'
PROJECTION: H 5-1/2" X W 5-1/2"

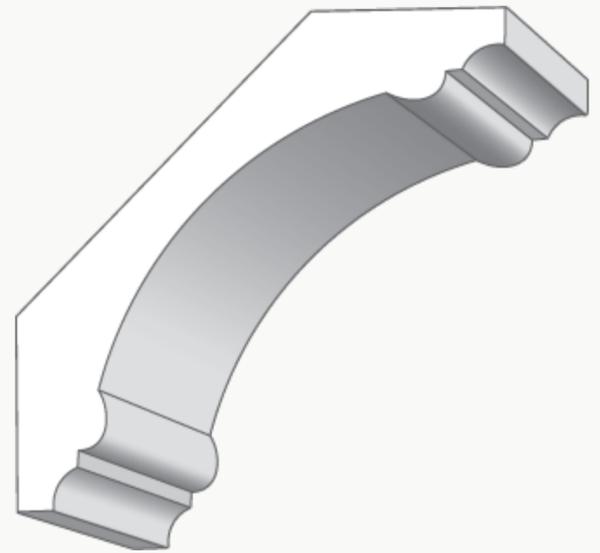

CROWN- DCR558
SIZE: 1 5/16" X 5 5/8" X 18'
PROJECTION: H 4" X W 4"




BASE
DCB8
SIZE: 1" x 8"

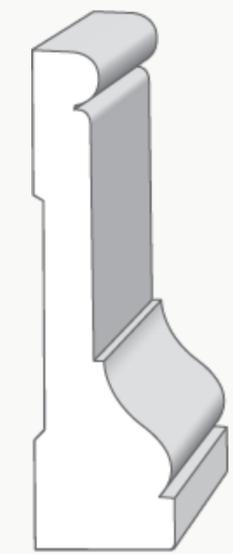

CASING
LK4
SIZE: 1-1/8" x 4"



PANTRY

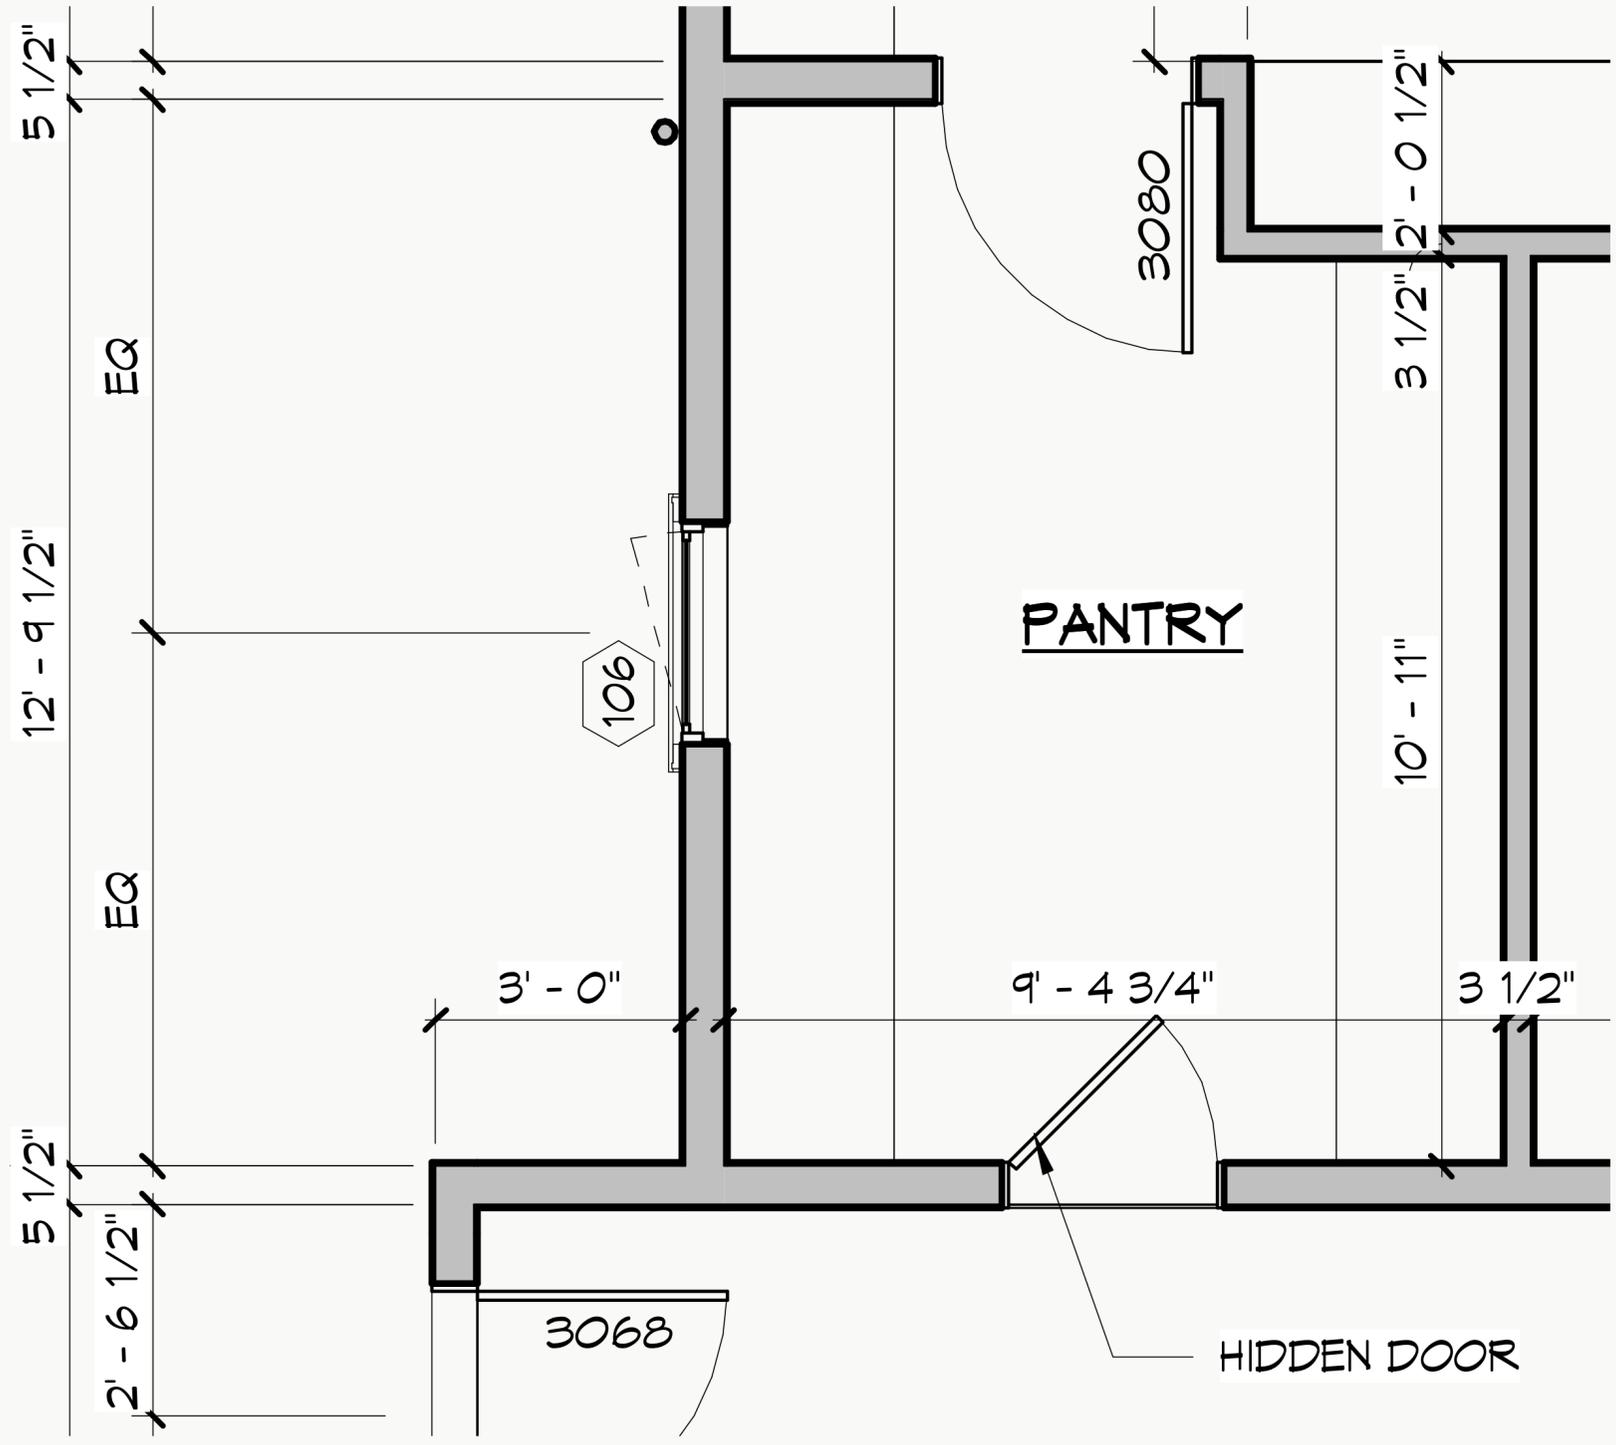

Appliance Hutch with Recessing Doors Inspiration

Door Style



Shaker with Small Bead

Finish




BM Dark Olive 2140-30




Appliance Hutch - with doors that recess back

Food Storage

24" REF DRAWERS

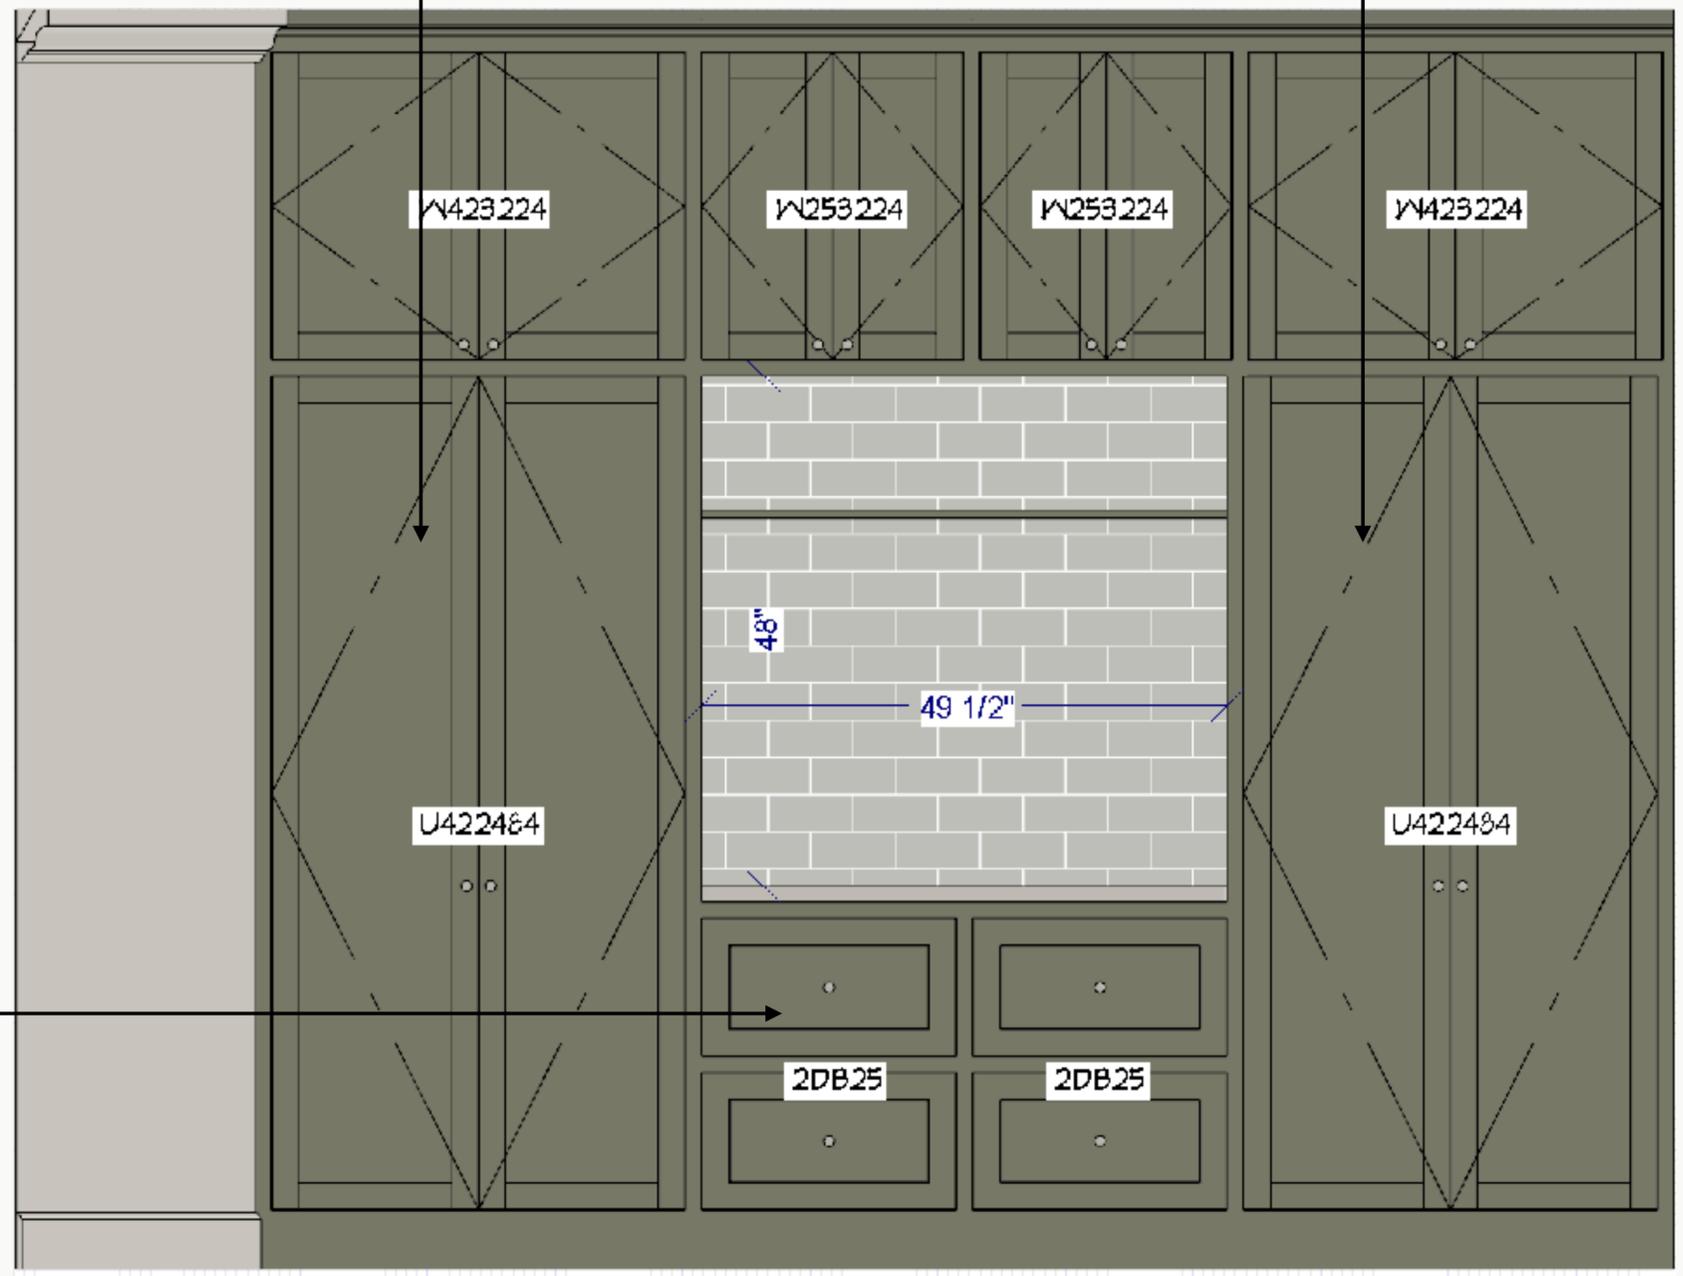


ELEVATION: PANTRY WALL 2

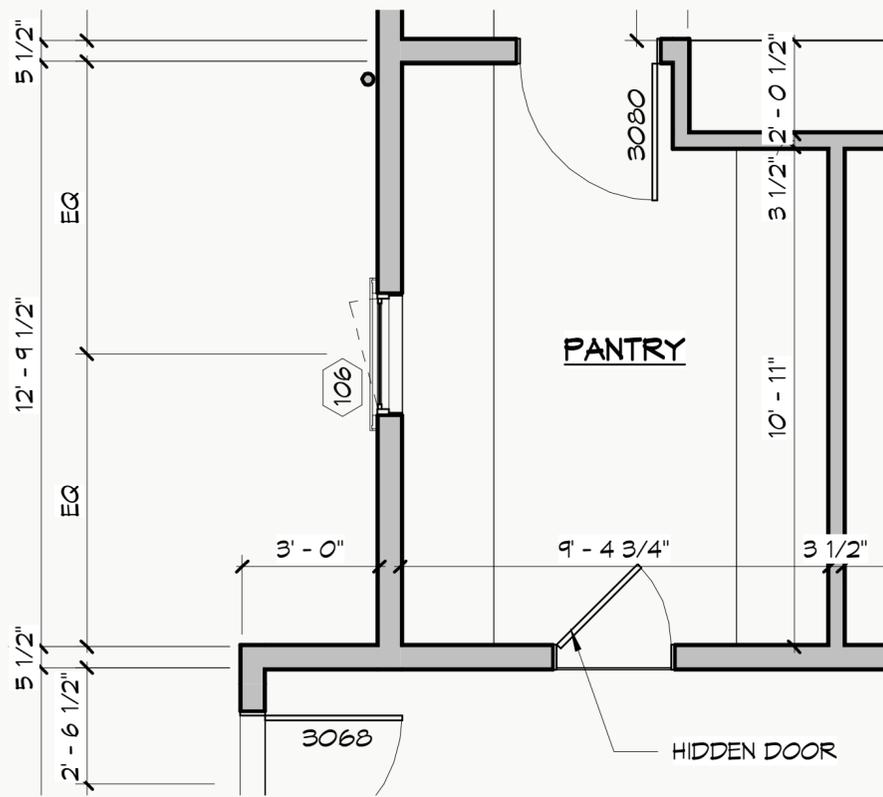

PANTRY



MUDROOM

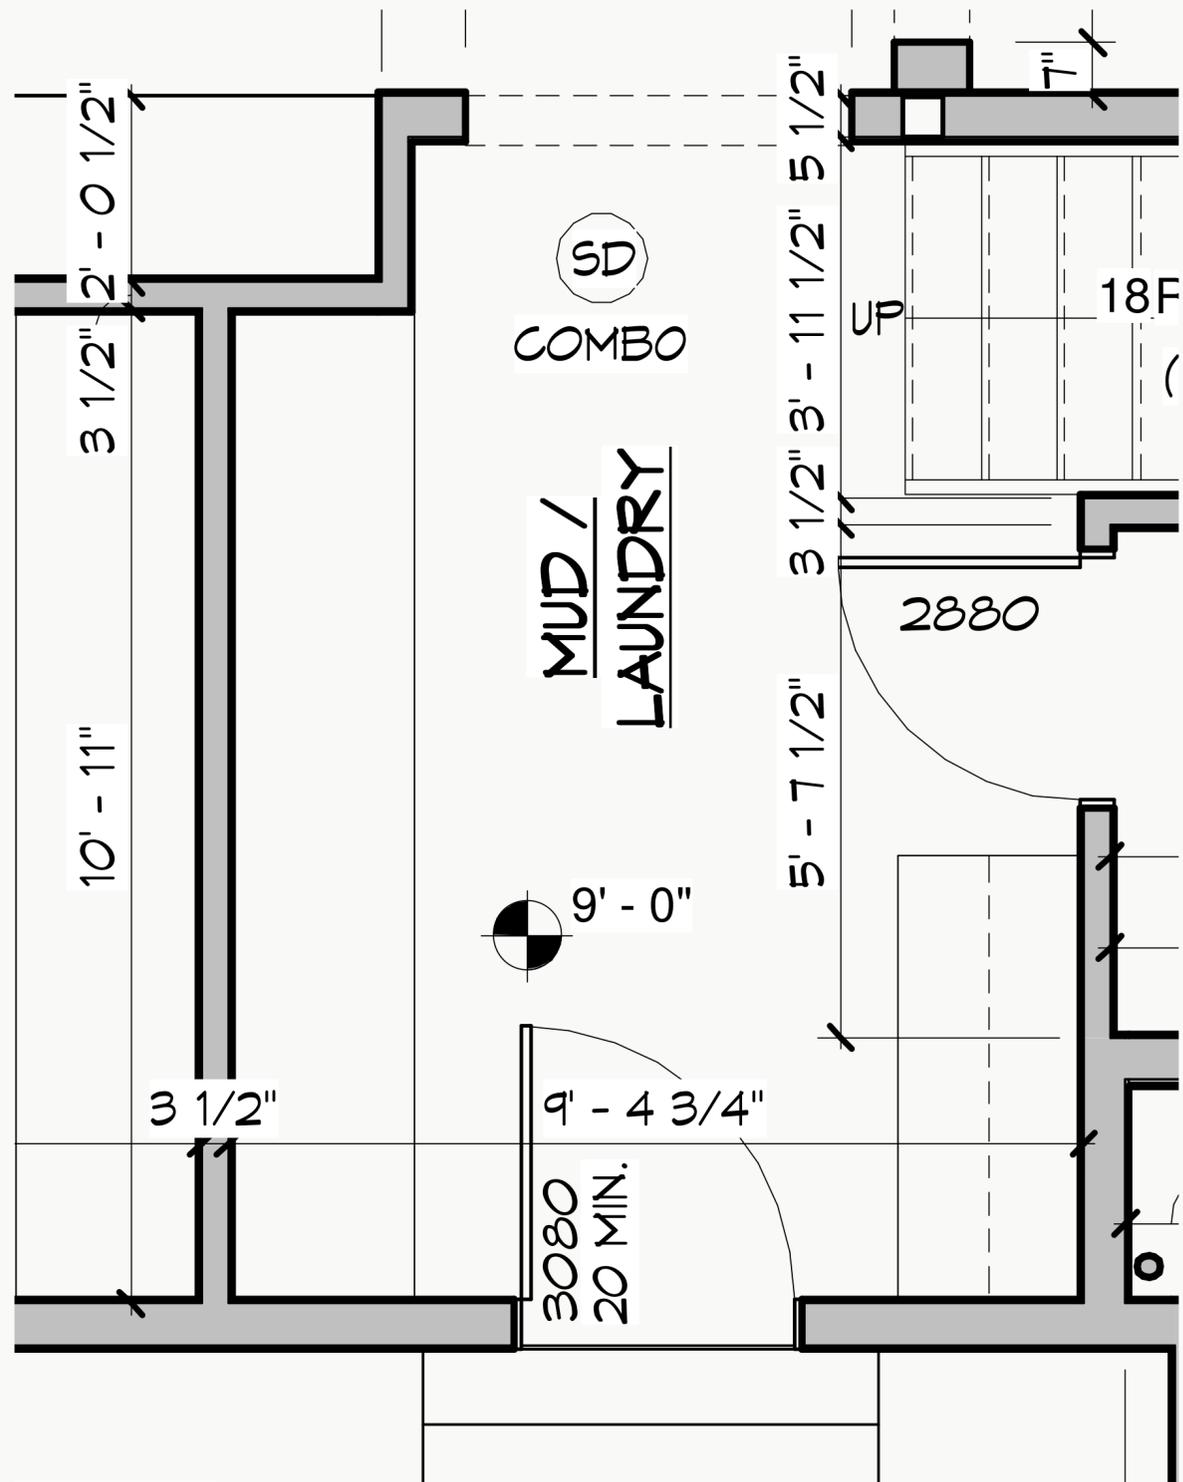

Cutout In Top of Cabinets



Door Style




Shaker with a Bevel

Finish




BM Cobblestone Path 1606

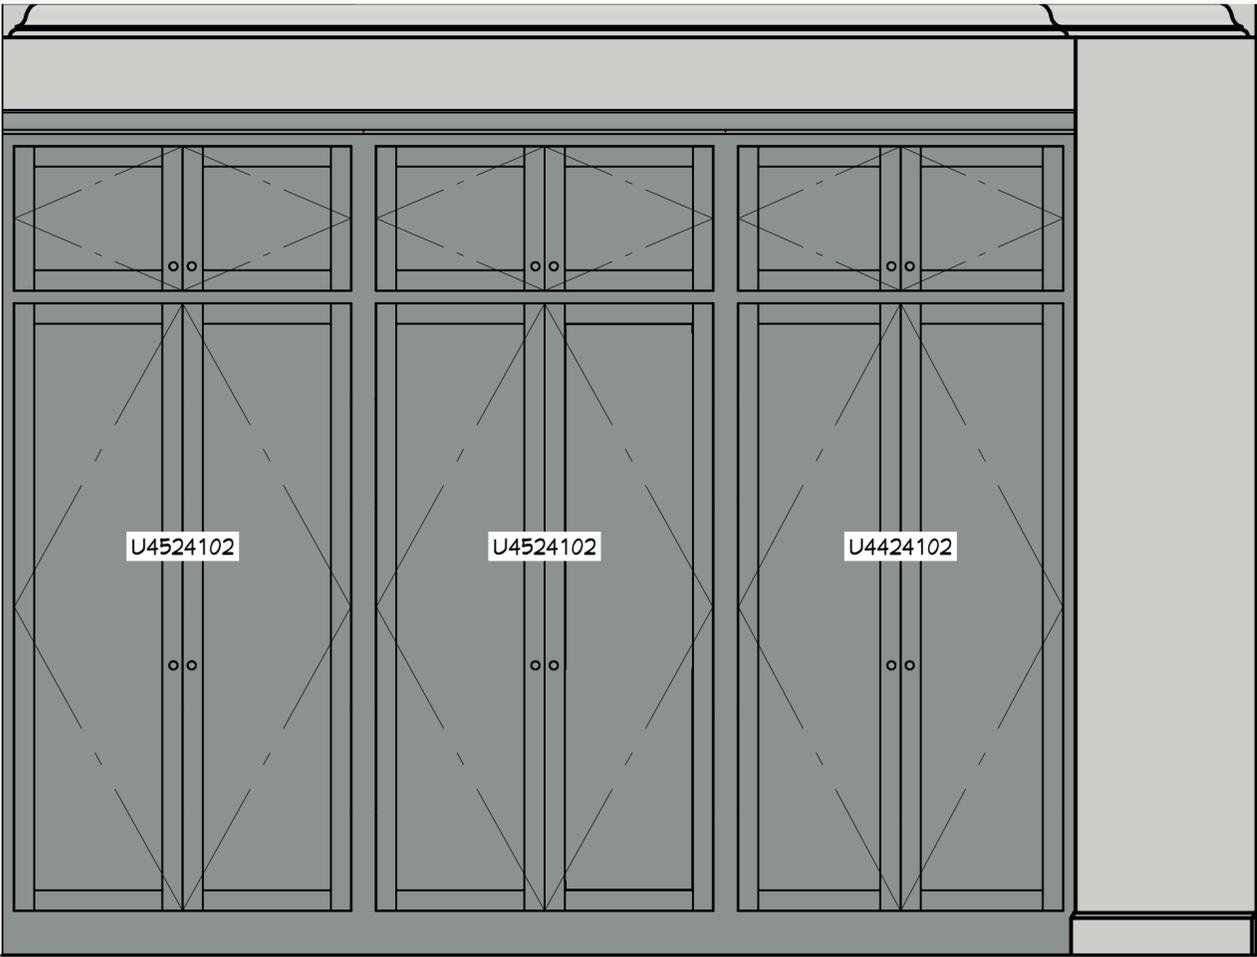


ELEVATION: MUDROOM CLOSETS

Curved End Drawer

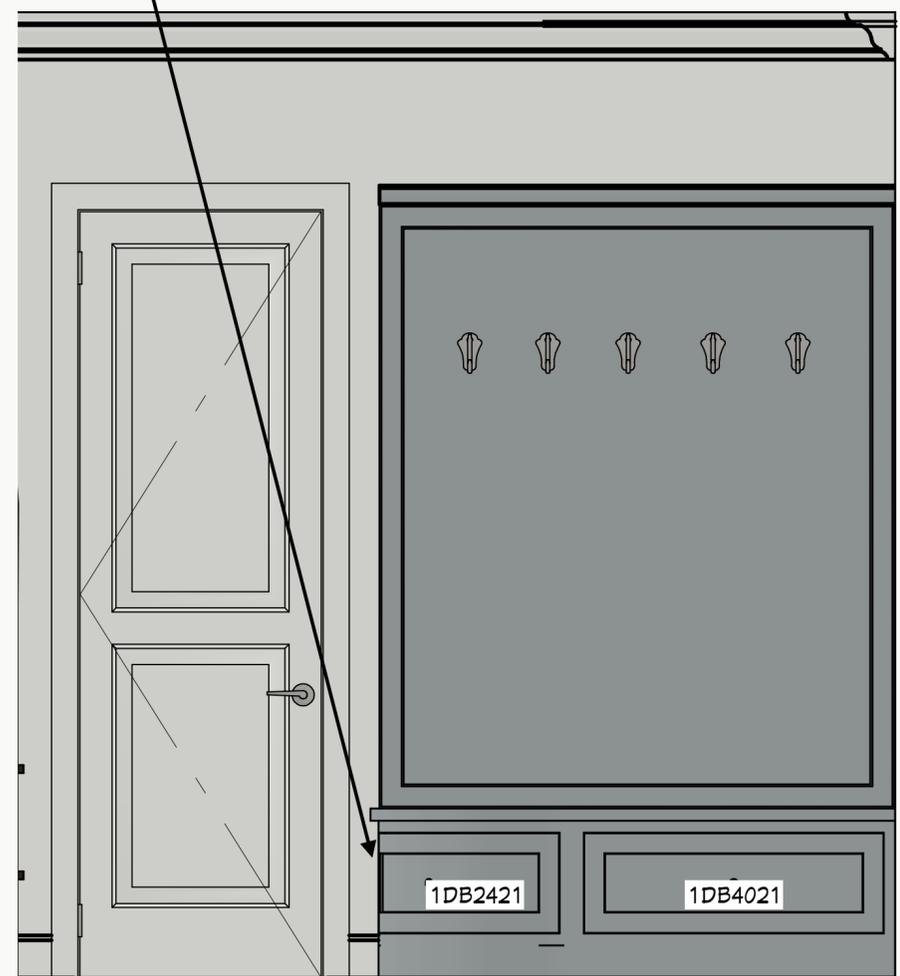


ELEVATION: MUDROOM BENCH

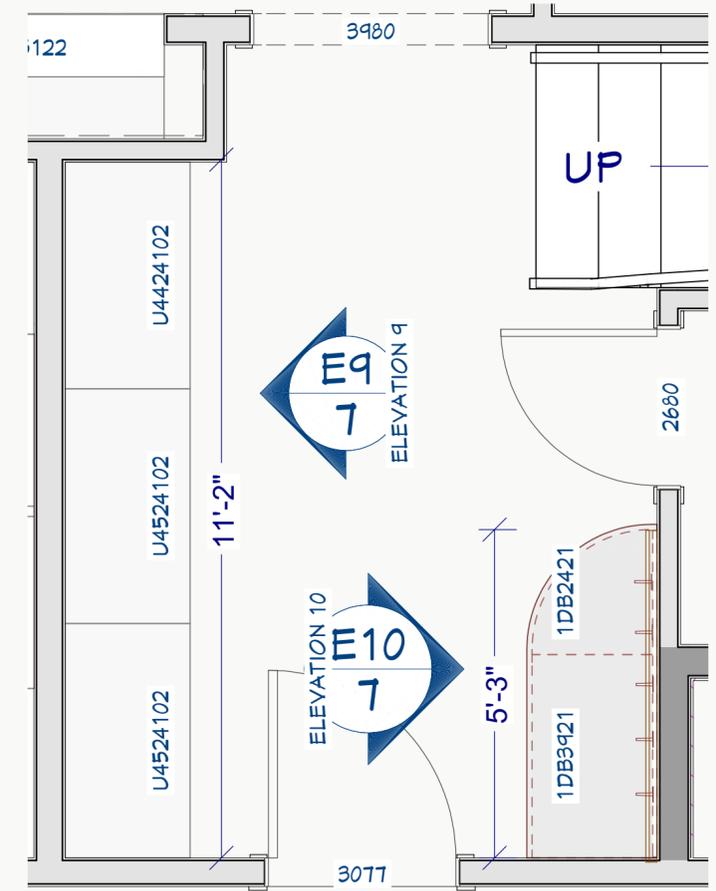

MUDROOM



FIRST FLOOR LAUNDRY

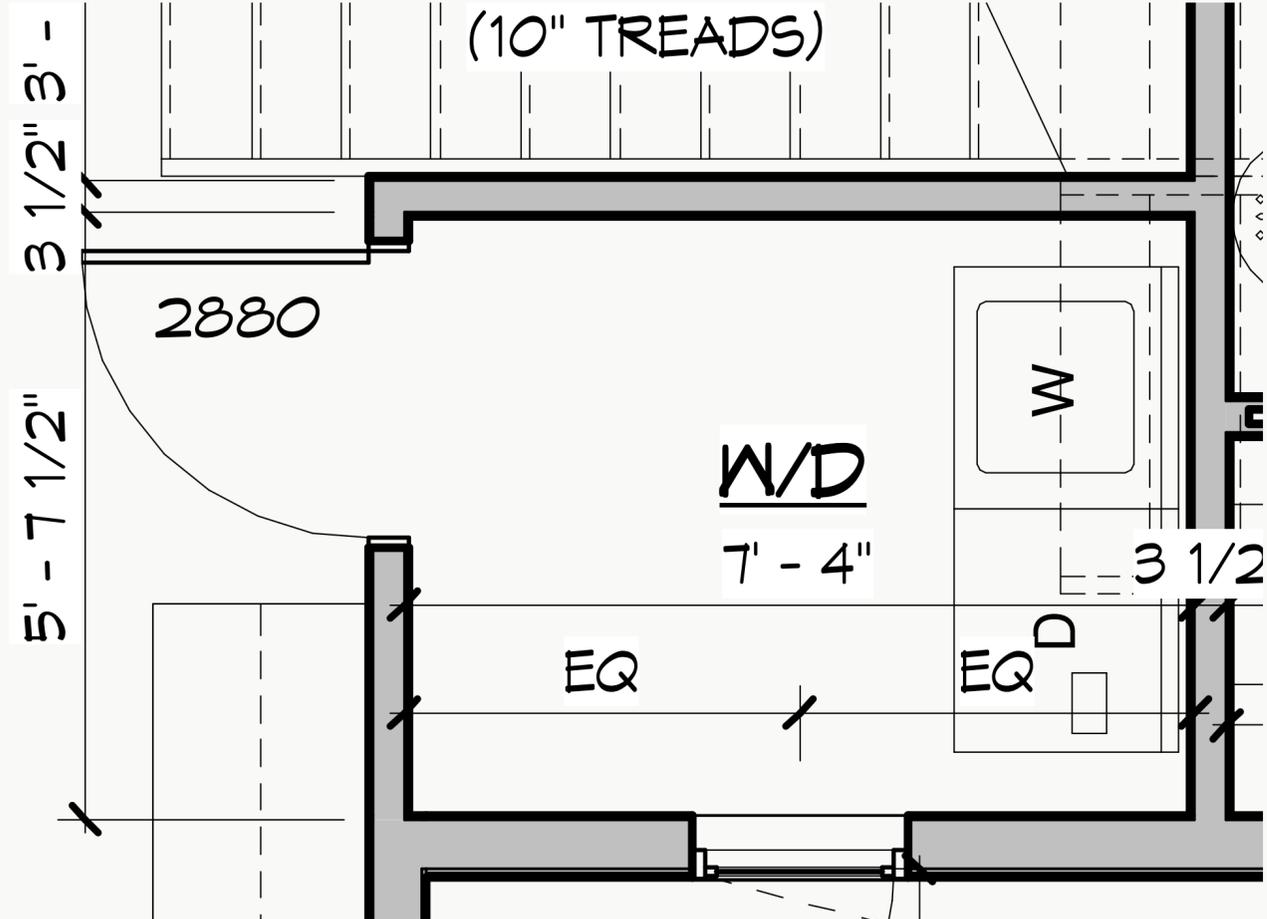

Door Style




Shaker with a Bevel

Finish




BM Cobblestone
Path 1606

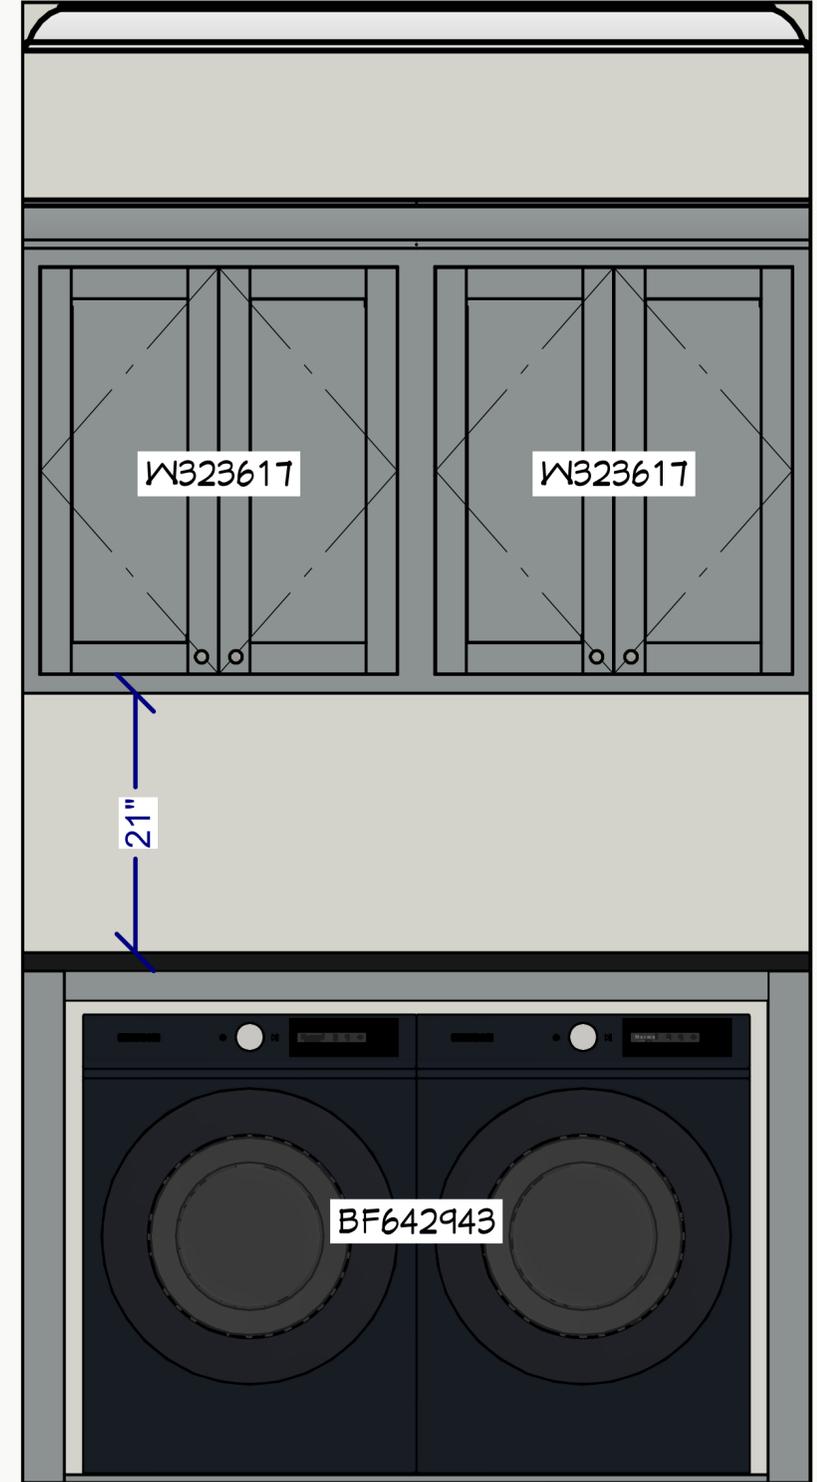

ELEVATION: LAUNDRY ROOM 1



BAR/ LOUNGE

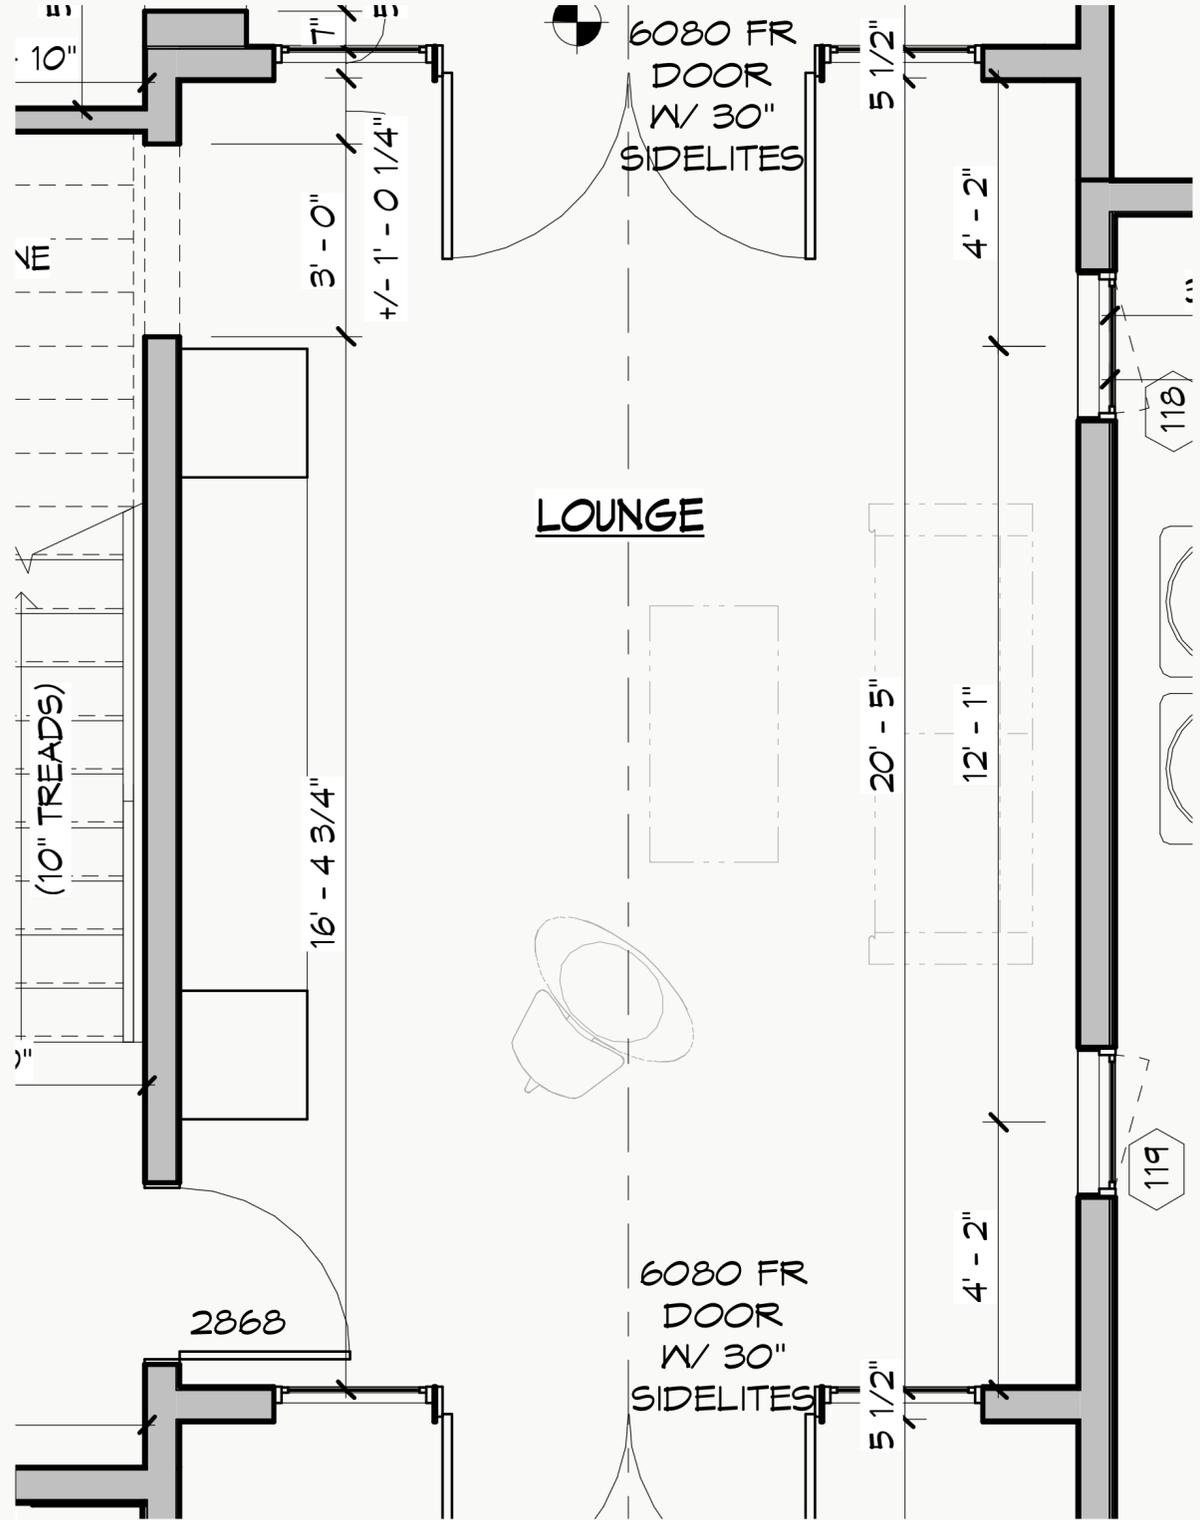

Door Style



Raised Edge with a Bead



Finish



Light Stained White Oak



BAR/ LOUNGE

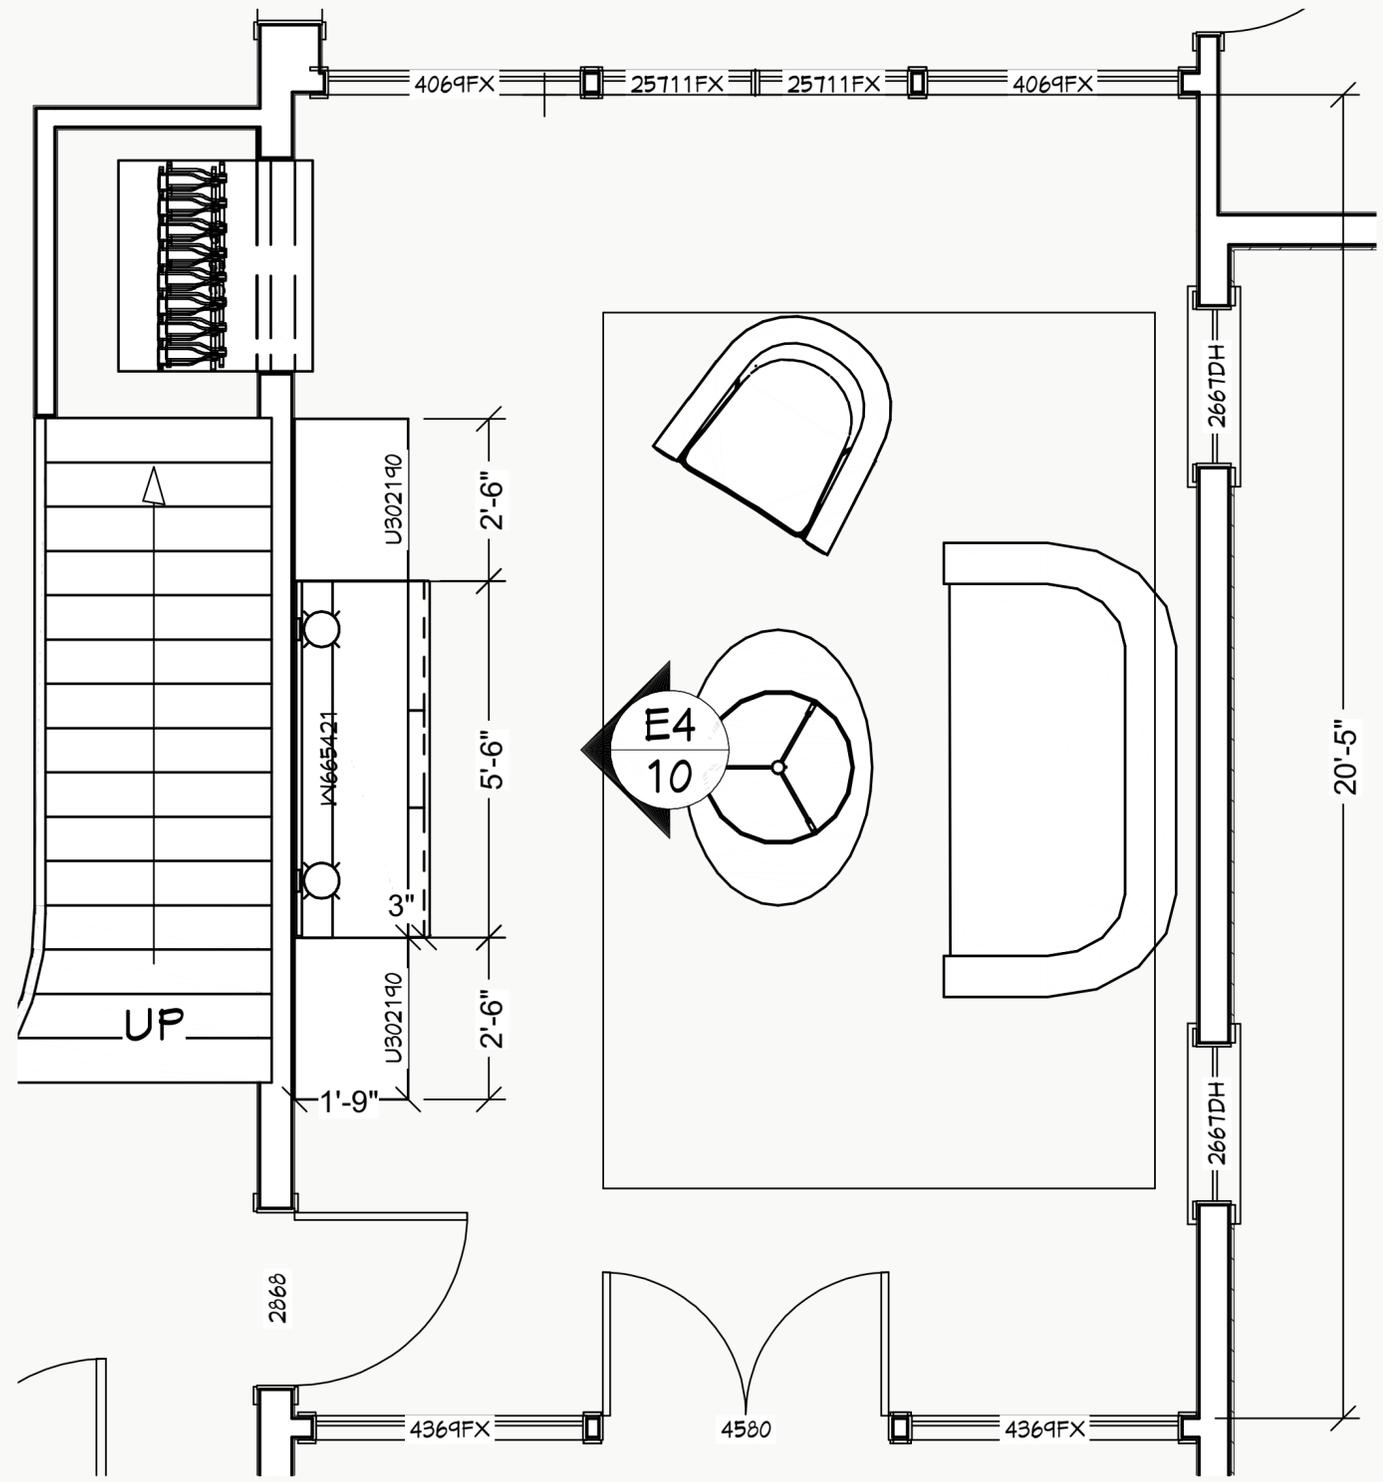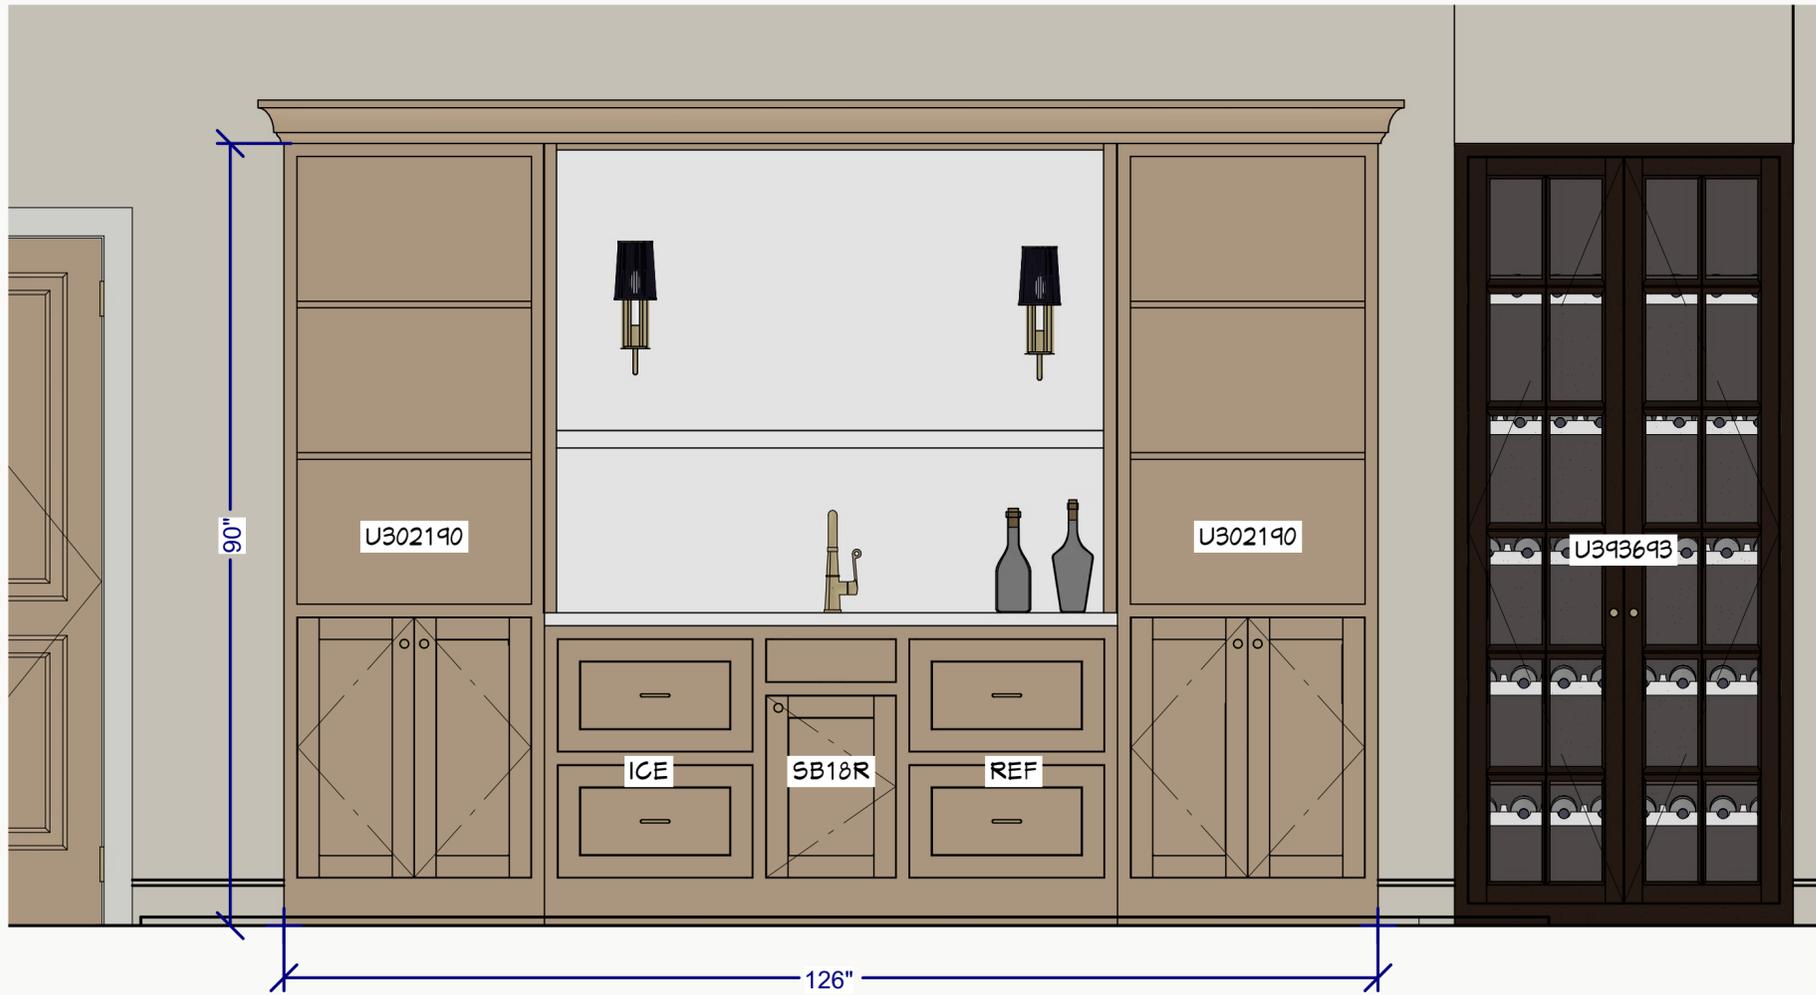



BAR/ LOUNGE

NEW ADDITIONS
24" Freezer Drawers with
Ice Maker Panel Ready



24" Refrigerator Drawers



ELEVATION: BAR




BAR/ LOUNGE





OFFICE

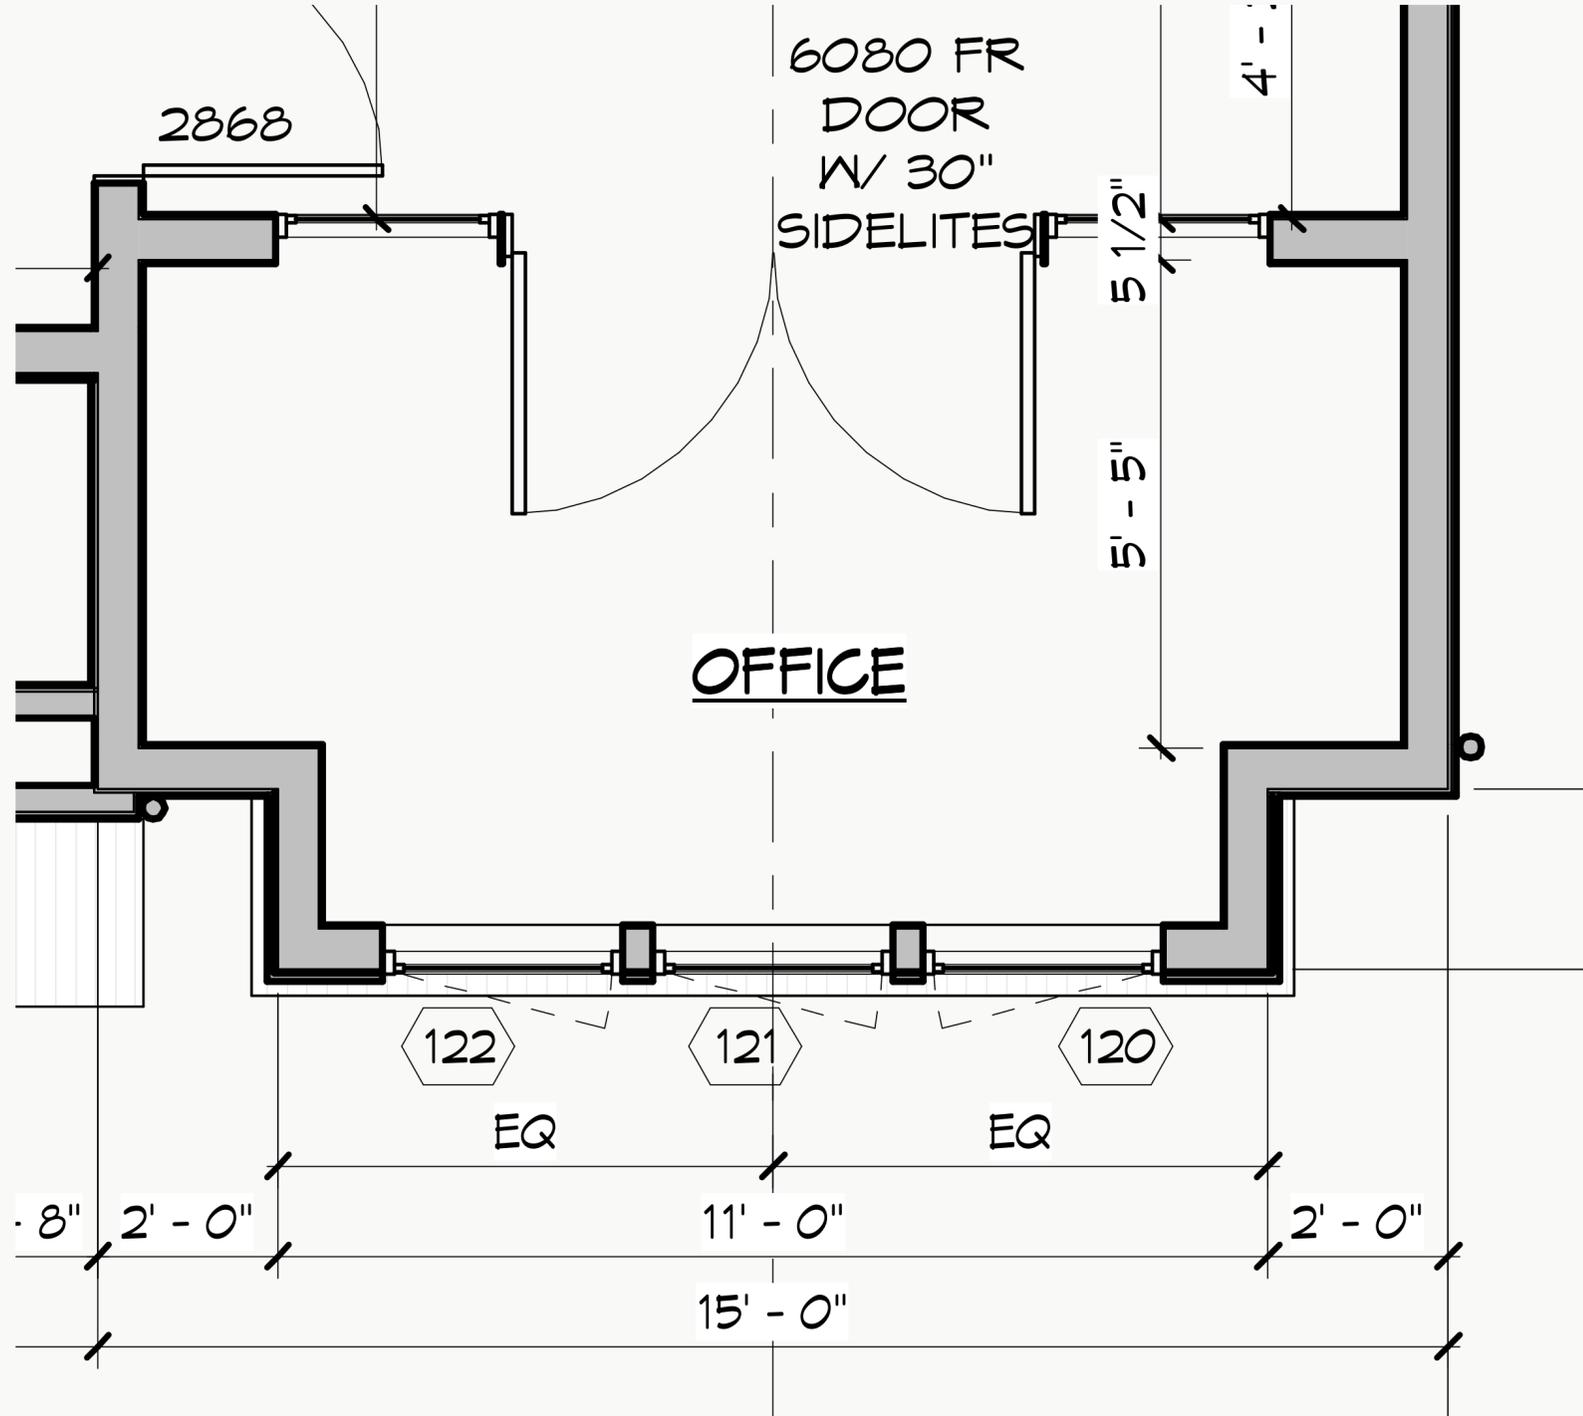

Door Style




Slab with Curved
Applied Moulding


Finish




BM White Dove OC-17

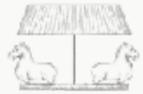

OFFICE

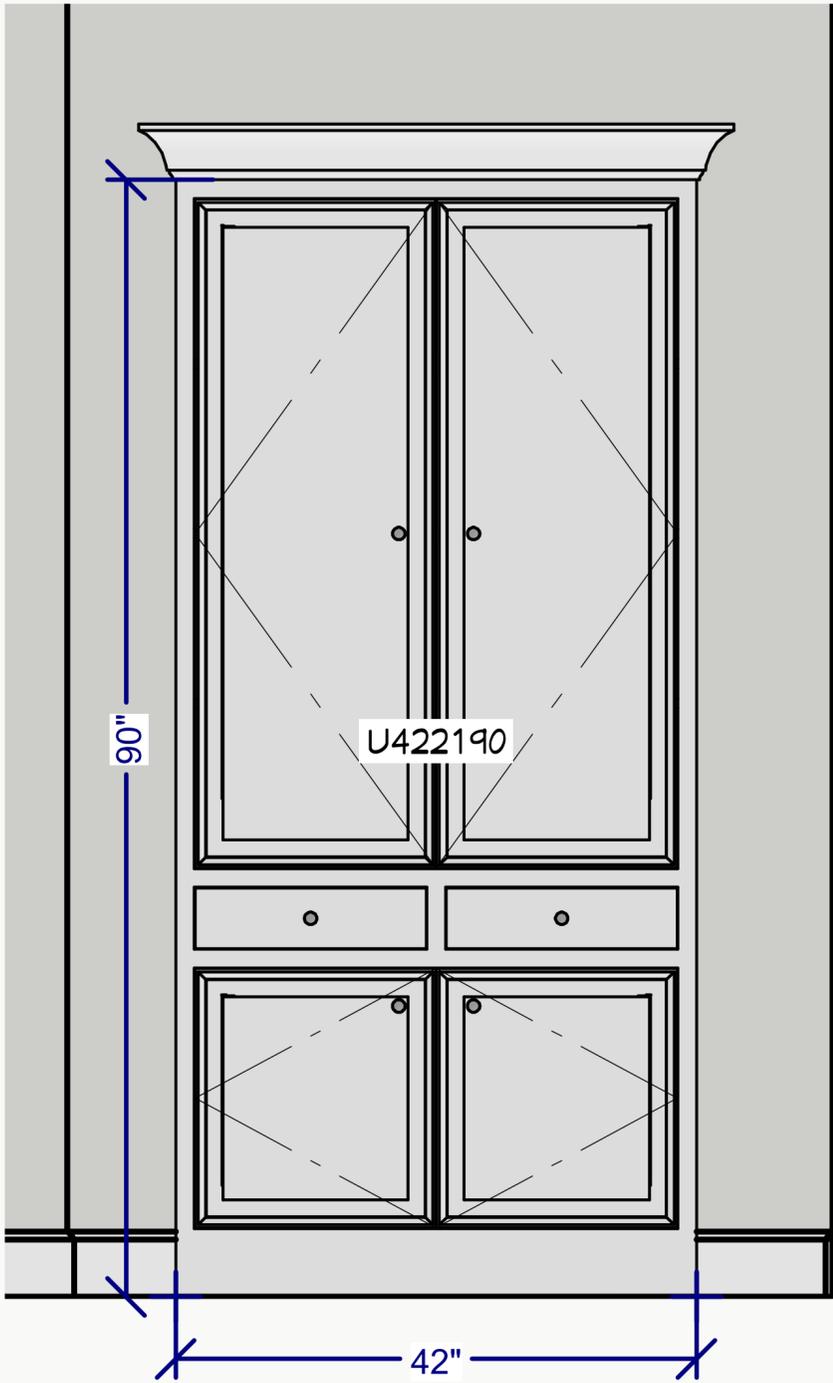


ELEVATION: OFFICE BUILT IN

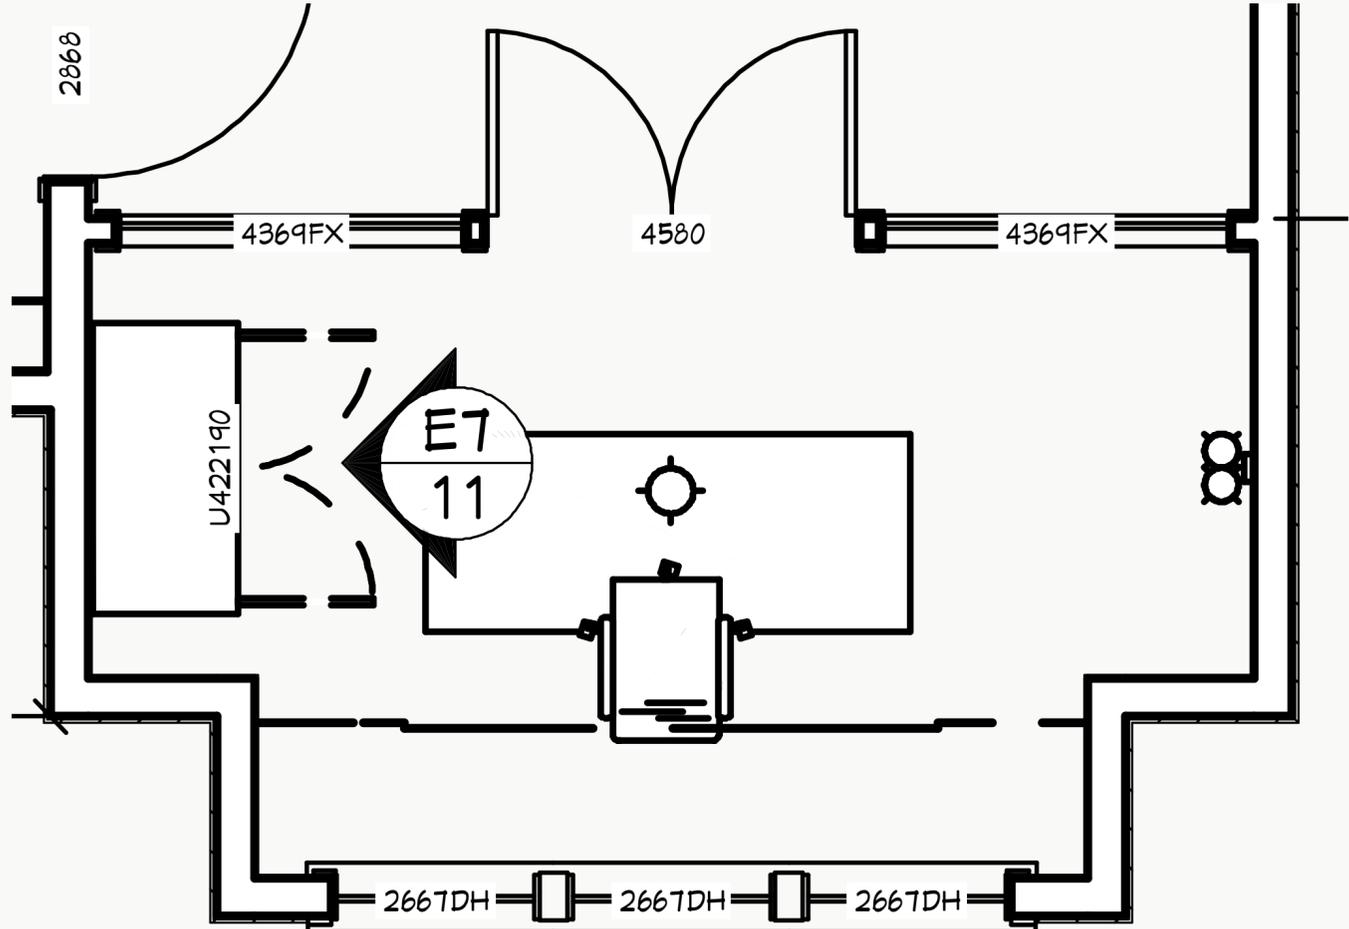

OFFICE FLOOR PLAN



Inspiration - If possible to have rounded corners as shown

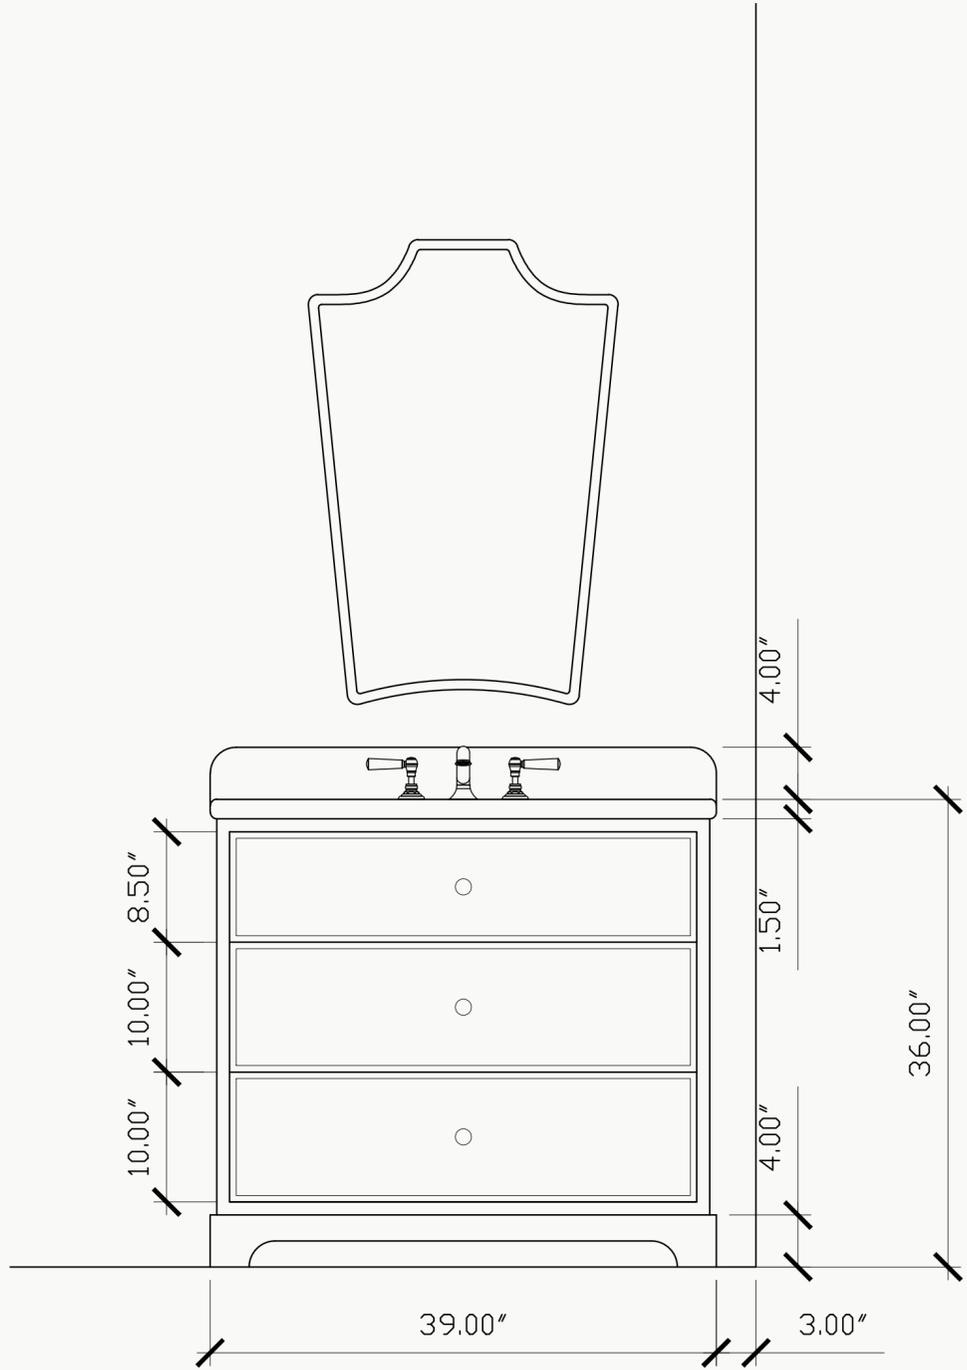

Door Style




Edge Bead with Hidden Dust Rail


Finish




Mid-Tone Wood Stain

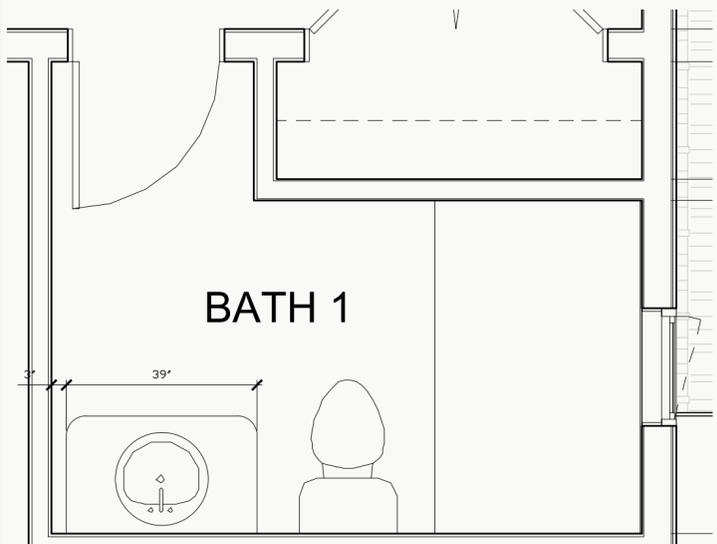

GUEST BATHROOM 1

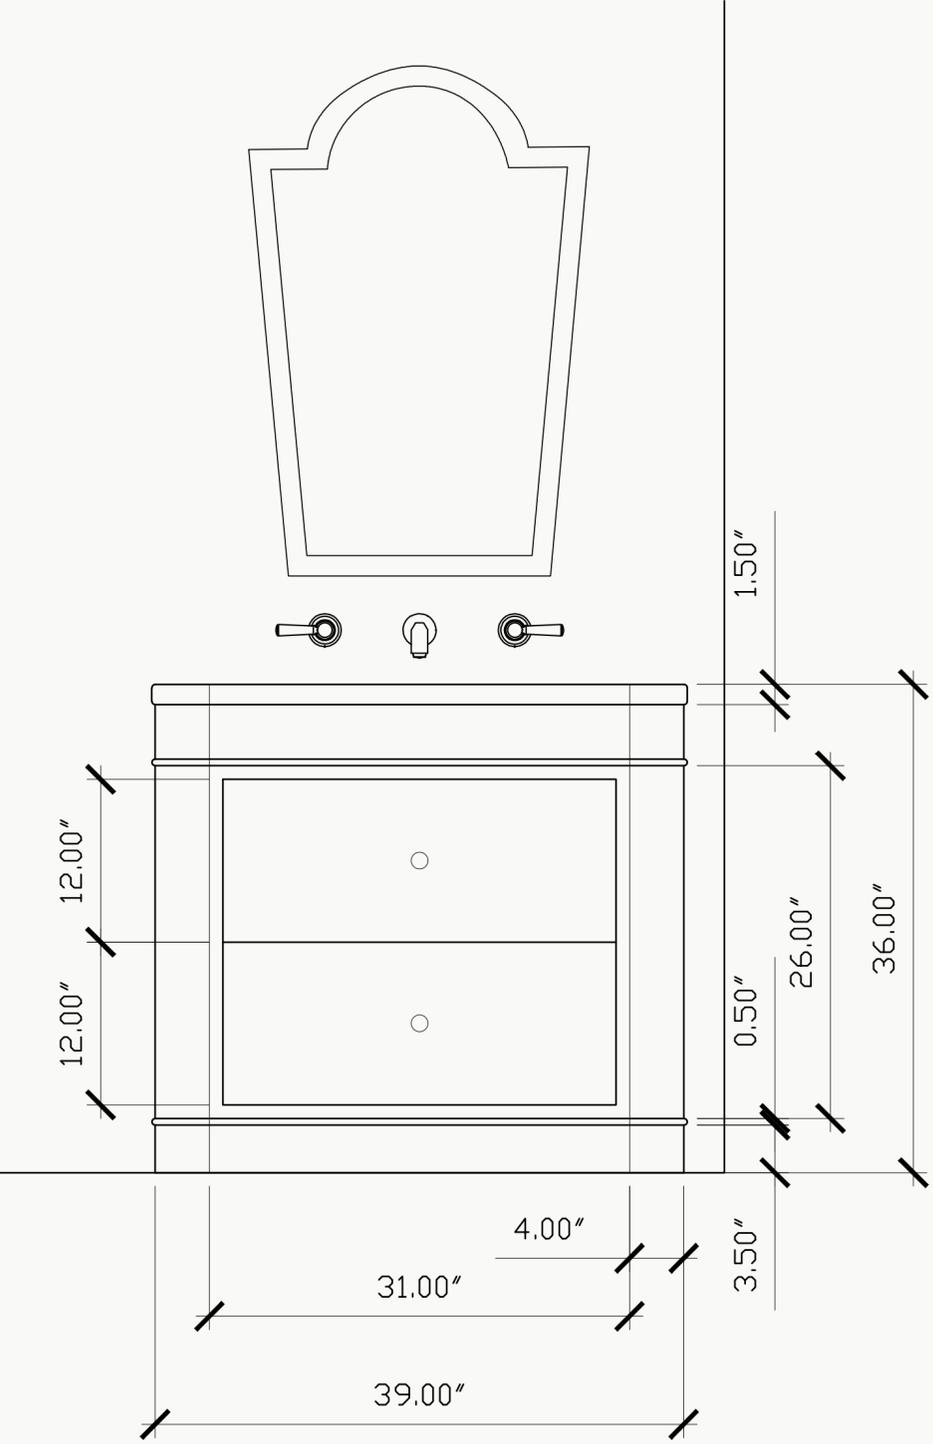


Door Style
 Slab with Bead on Frame
 Above and Below
 Drawers
 45 Degree Corners

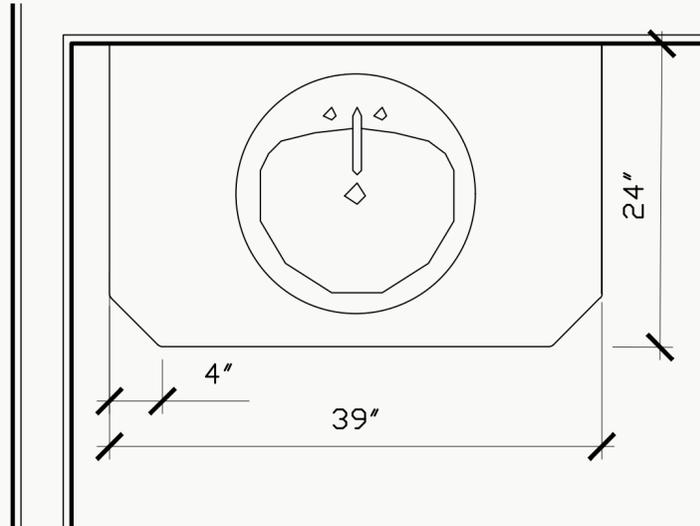



Finish



BM White Dove OC-17

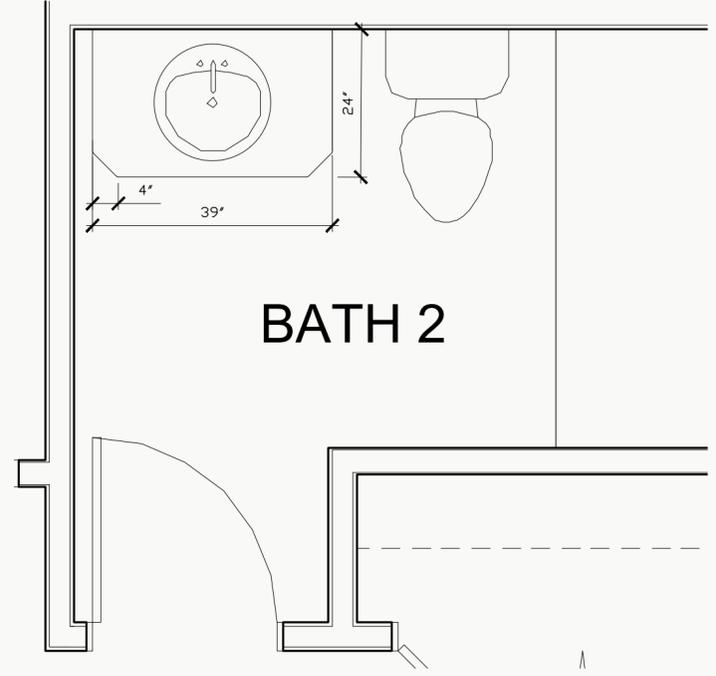

GUEST BATHROOM 2

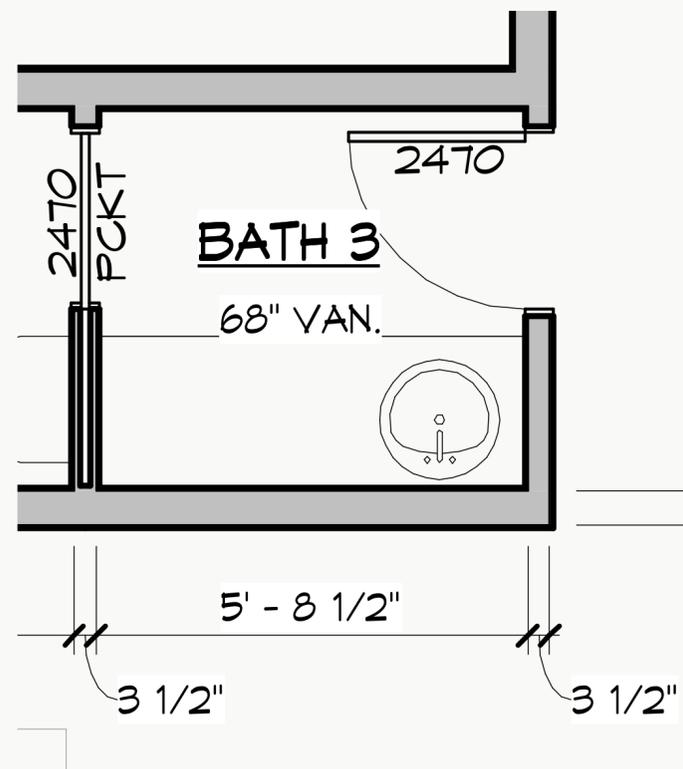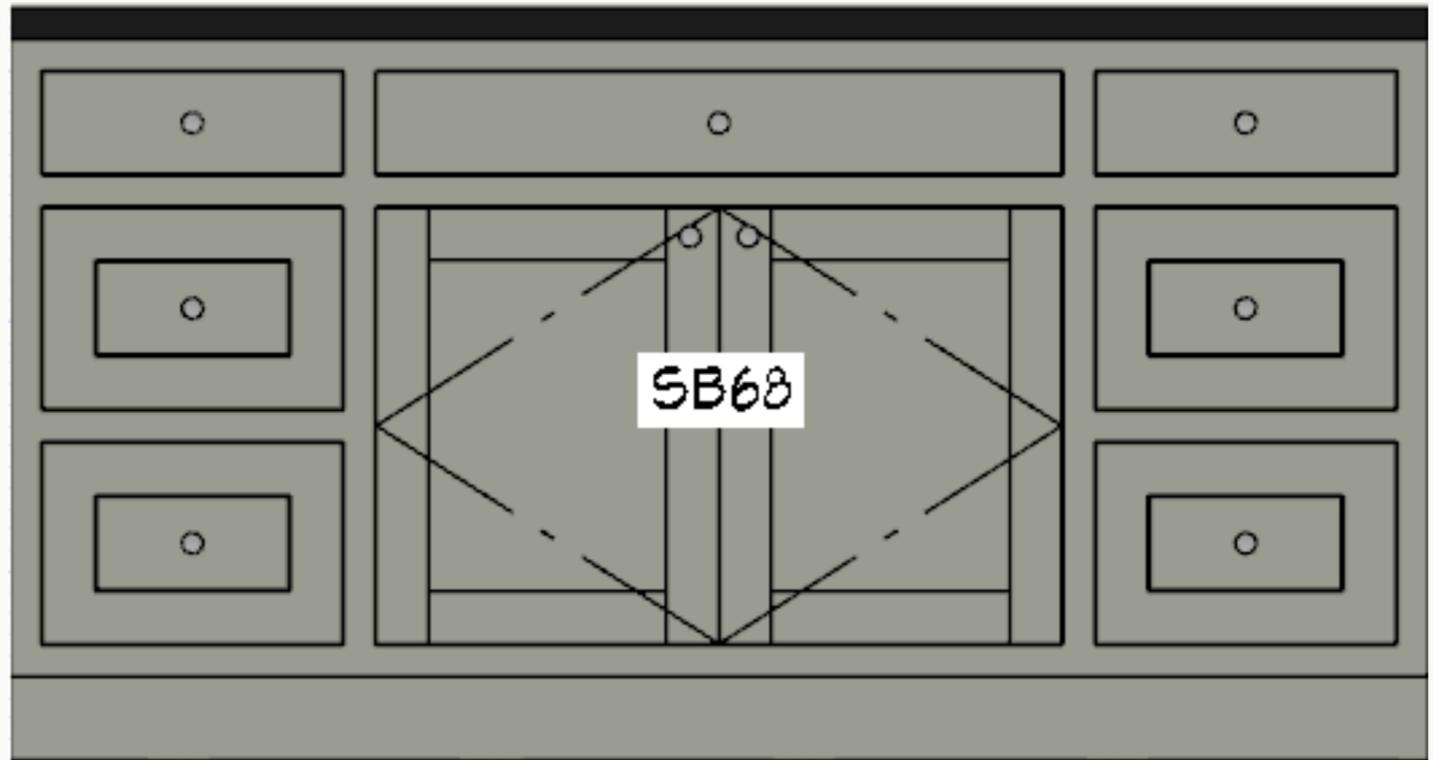

Door Style

Finish



Shaker with Small Bead

BM Oil Cloth CSP-760

GUEST BATHROOM 3